


a)

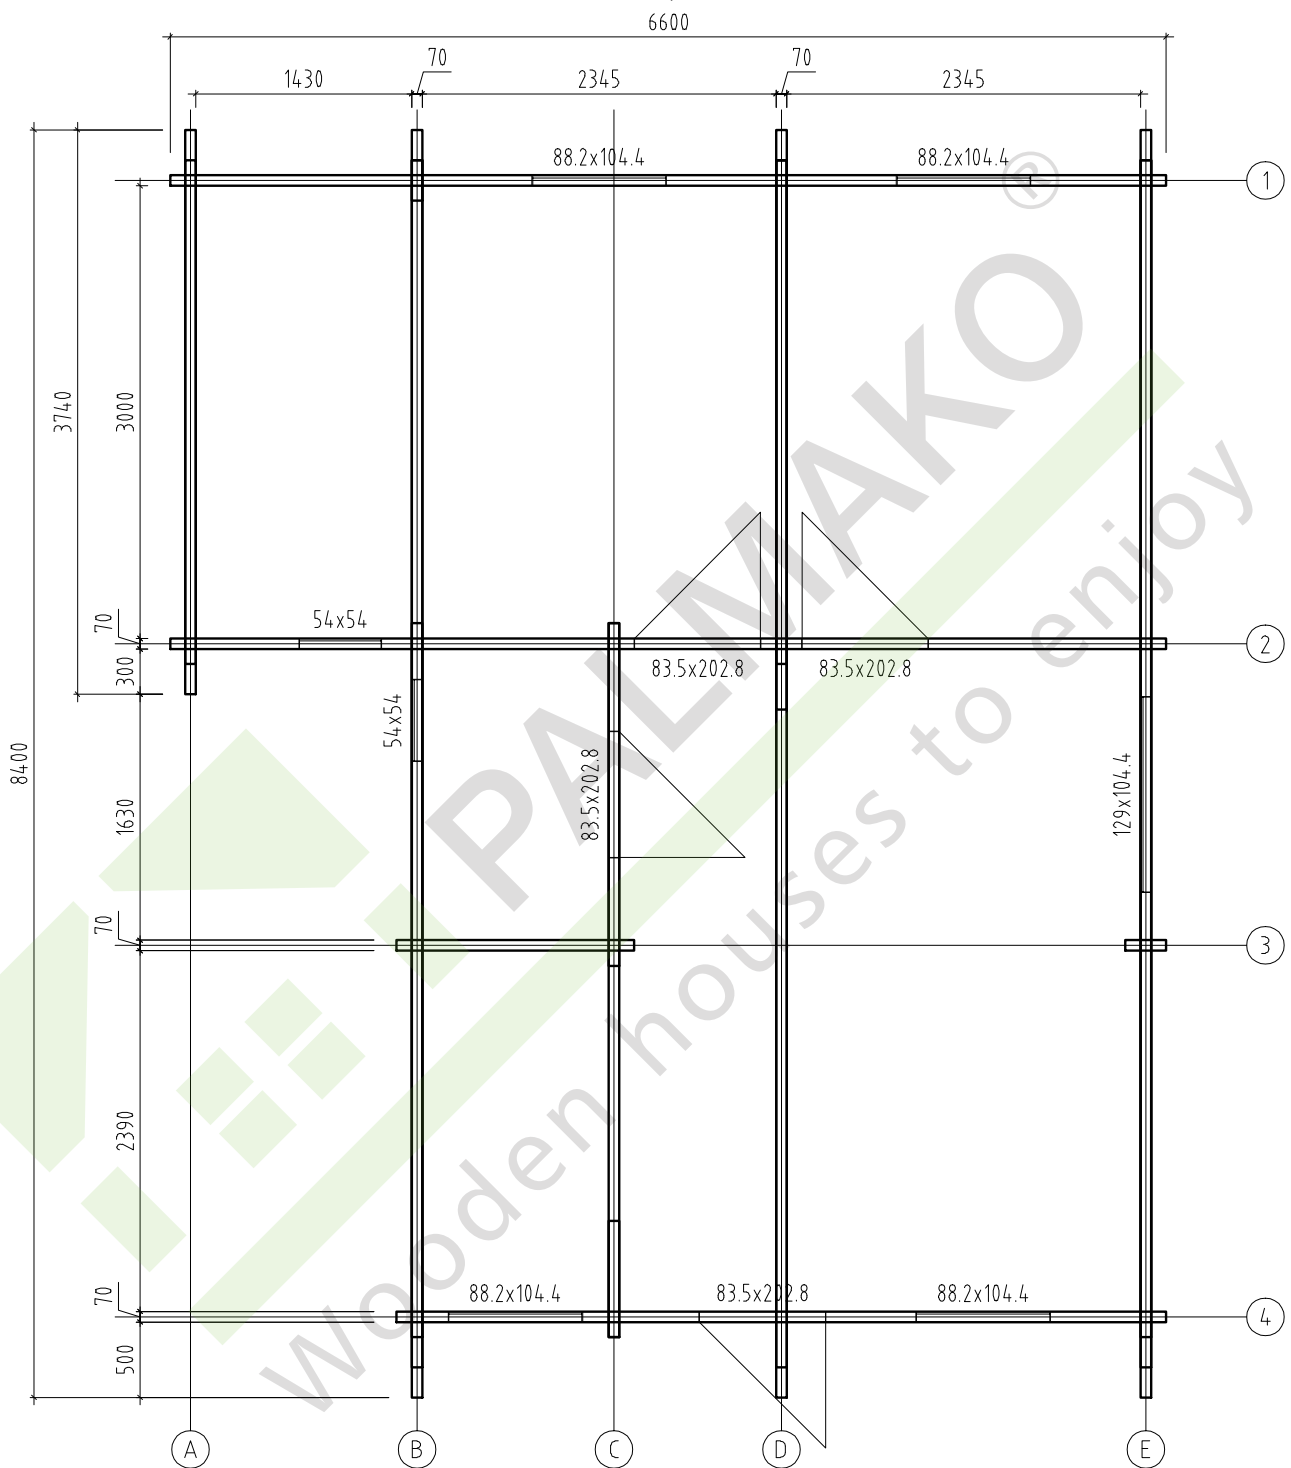

Object name

-Emily-

Drawing

Plan

Scale 1:50

Paper A4





 
AS Palmako  
Kavastu, Tartumaa  
tel. +372 73 55 530  
fax. +372 73 55 520  
www.palmako.ee


 
 
 

 
 
 
 
 
 
 
 
 





 
 
 
 
 
 
Customer Erimaja  
Drawn by Meelis Piirisalu  
Date 10.11.2009

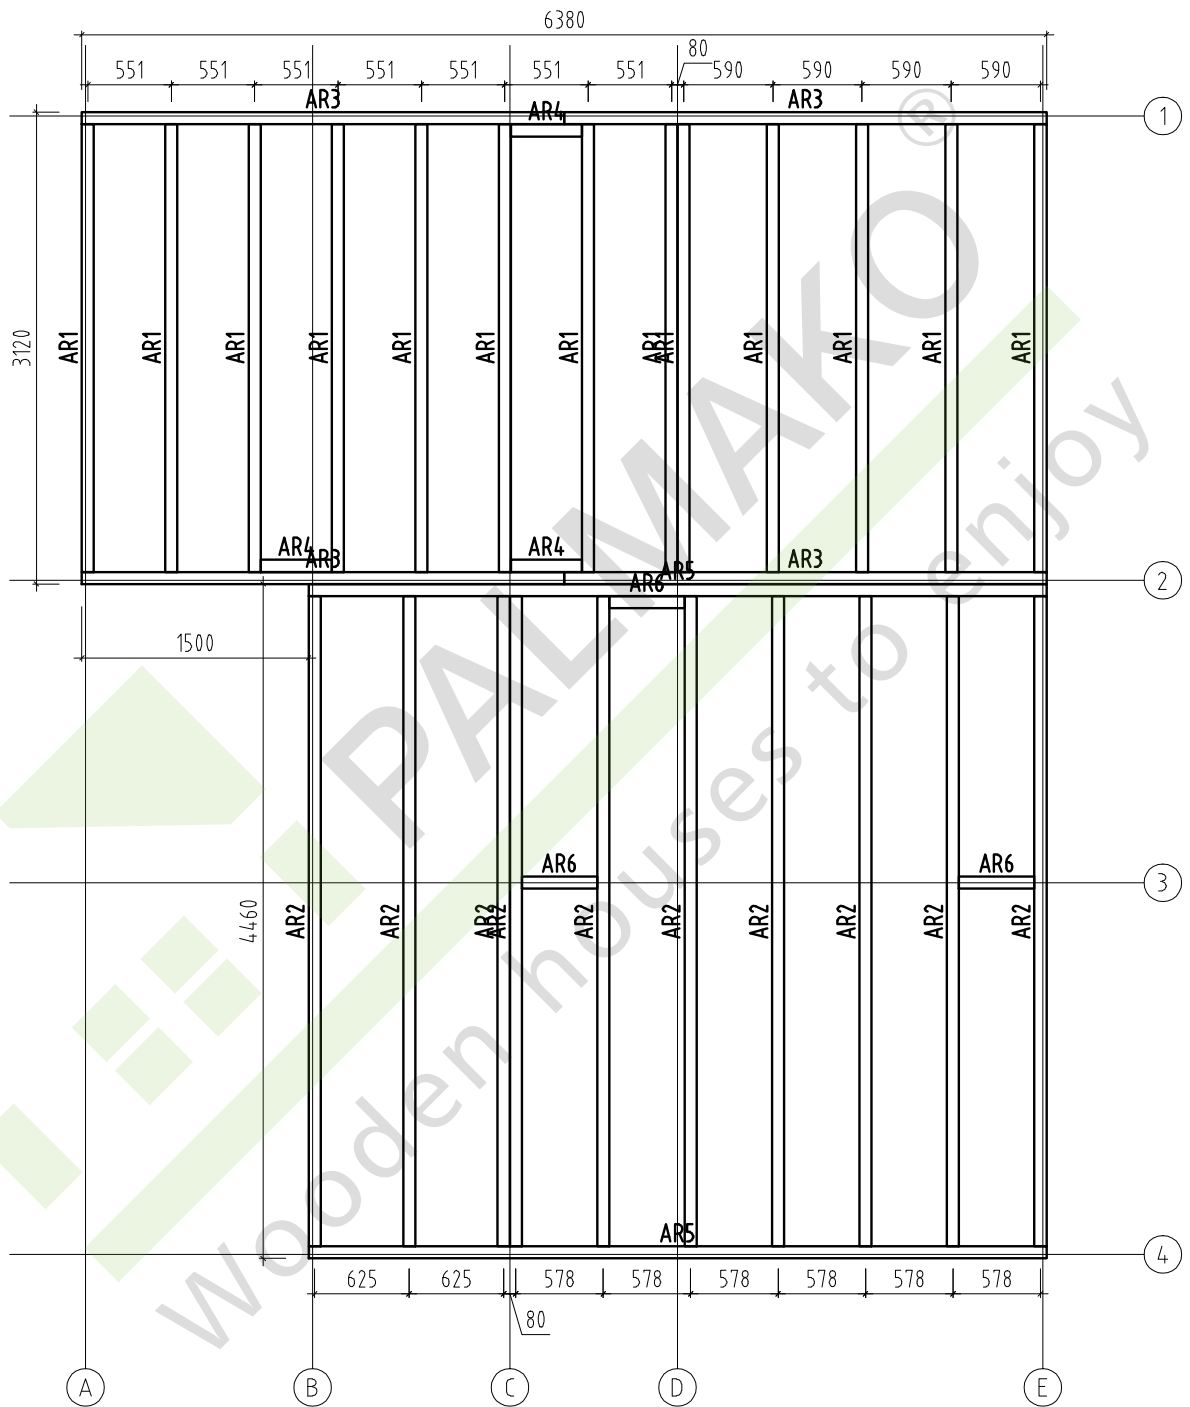
Log 70x135  
File Emily.dwg














 



 
 
 
 
 
 
 
 
 
Page 1

 
















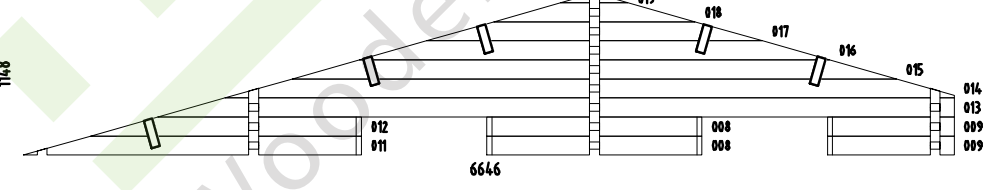
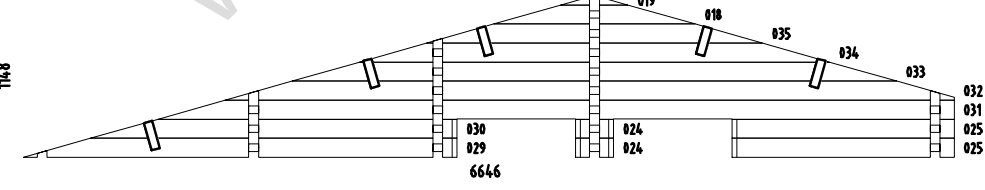

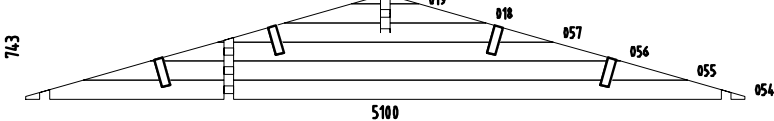
Object name <b>-Emily-</b>	Drawing <b>Plan</b>	Foundation- Fundament- Fondation- Fondazione- Vigas de cimentación a)		Scale <b>1:50</b>	
				Paper <b>A4</b>	
 <b>PALMAKO®</b> Wooden houses to enjoy	AS Palmako Kavastu, Tartumaa tel. +372 73 55 530 fax. +372 73 55 520 www.palmako.ee		Customer Erimaja	Log 70x135	
			Drawn by Meelis Piirisalu		
			Date 10.11.2009	File Emily.dwg	

          Pos	SPECIFICATION-STÜCKLISTE-NOMENCLATURE-ELEMENTI-ESPECIFICACIÓN -Emily-	Pcs	Profile (mm)	Length (mm)
001		1	70x68	4050
002		1	70x68	2550
003		4	70x135	1635
004		4	70x135	4965
005		3	70x135	4050
006		3	70x135	2550
007		5	70x135	2398
008		6	70x135	1525
009		6	70x135	898
010		1	70x135	2398
020		1	70x68	3075
021		1	70x68	270
022		1	70x68	1575
023		8	70x135	3075
024		13	70x135	270
025		13	70x135	1575
026		4	70x135	855
027		4	70x135	1675
028		1	70x135	3075
036		1	70x68	1575
037		1	70x68	270
038		16	70x135	1575
039		16	70x135	270
045		1	70x68	2005
046		1	70x68	2255




Pos	SPECIFICATION-STÜCKLISTE-NOMENCLATURE-ELEMENTI-ESPECIFICACIÓN -Emily-	Pcs	Profile (mm)	Length (mm)
047		7	70x135	2005
048		7	70x135	2255
049		8	70x135	343
050		8	70x135	773
051		8	70x135	598
052		8	70x135	768
053		1	70x135	5100
058		31	70x135	3340
059		1	70x115	3740
060		1	70x135	4730
061		15	70x135	270
062		9	70x135	4730
063		1	70x135	4730
064		3	70x135	3815
065		3	70x135	370
066		1	70x135	4730
067		2	70x135	2795
068		1	70x135	5205
069		1	70x135	4995
070		1	70x135	3405
071		15	70x135	770
072		30	70x135	715
073		1	70x135	4730
074		3	70x135	4730
075a		1	70x100	4730
075b		1	70x100	4730



              





 









Pos	SPECIFICATION-STÜCKLISTE-NOMENCLATURE-ELEMENTI-ESPECIFICACIÓN -Emily-	Pcs	Profile (mm)	Length (mm)
076		1	70x135	3340
077		1	70x135	3640
078		1	70x135	4795
079		5	70x135	3205
080		1	70x135	4995
081		1	70x135	3405
082		4	70x135	2595
083		4	70x135	5205
084		3	70x135	4595
085		1	70x135	4595
086		7	70x135	2945
087		7	70x135	3555
088		1	70x135	5205
089		1	70x135	4995
090		1	70x135	3405
W1-1		1		
W2-1		1		
W3-1		1		
W4-1		1		



Pos	SPECIFICATION-STÜCKLISTE-NOMENCLATURE-ELEMENTI-ESPECIFICACIÓN -Emily-	Pcs	Profile (mm)	Length (mm)
AR5	Foundation- Fundament- Fondation- Fondazione- Vigas de cimentación 	2	80x60	4880
AR2	Foundation- Fundament- Fondation- Fondazione- Vigas de cimentación 	10	80x60	4300
AR3	Foundation- Fundament- Fondation- Fondazione- Vigas de cimentación 	4	80x60	3190
AR1	Foundation- Fundament- Fondation- Fondazione- Vigas de cimentación 	13	80x60	2960
AR6	Foundation- Fundament- Fondation- Fondazione- Vigas de cimentación 	3	80x60	498
AR4	Foundation- Fundament- Fondation- Fondazione- Vigas de cimentación 	3	80x60	471
PR4	Purlin- Dachpfette- Arbalétrier- Arcareccio- Correa 4390 	3	70x220	5530
PR2	Purlin- Dachpfette- Arbalétrier- Arcareccio- Correa 2390 1830 	1	70x220	4860
PR3	Purlin- Dachpfette- Arbalétrier- Arcareccio- Correa 3000 300 	1	70x220	3940
PR1	Purlin- Dachpfette- Arbalétrier- Arcareccio- Correa 3000 300 	1	70x220	3740
PR5	Purlin- Dachpfette- Arbalétrier- Arcareccio- Correa 2900 300 	3	70x220	3270
PL2.1	Floor board- Fussbodenbrett- Madrier du plancher - Tavola pavimento- Tabla de suelo 	16	114x28	4755
PL2.2	Floor board- Fussbodenbrett- Madrier du plancher - Tavola pavimento- Tabla de suelo 	27	114x28	3840
PL2.3	Floor board- Fussbodenbrett- Madrier du plancher - Tavola pavimento- Tabla de suelo 	24	114x28	3450
PL2.4	Floor board- Fussbodenbrett- Madrier du plancher - Tavola pavimento- Tabla de suelo 	27	114x28	2340
PL2.5	Floor board- Fussbodenbrett- Madrier du plancher - Tavola pavimento- Tabla de suelo 	23	114x28	1230
KL1.1	Roof board- Dachbrett- Madrier du toit- Tavola tetto- Tabla de tejado 	43	89x19	4420
KL1.2	Roof board- Dachbrett- Madrier du toit- Tavola tetto- Tabla de tejado 	148	89x19	2860
130	Floor beading- Fussbodenleiste- Baguette du plancher- Listello pavimento- Listón de suelo 	16	19x45	4500
120	Diamond- Deckbrett- Madrier- Tavola di copertura- Rombo 	2	19x140	300
EaE1.1	Eave edging- Dachrandbrett- Madrier en bordure du toit- Tavola bordo tetto- Tabla de valadizo 	2	19x95	2330
EaE1.2	Eave edging- Dachrandbrett- Madrier en bordure du toit- Tavola bordo tetto- Tabla de valadizo 	1	19x95	3740
EaE1.3	Eave edging- Dachrandbrett- Madrier en bordure du toit- Tavola bordo tetto- Tabla de valadizo 	2	19x95	4200
100	Facia board- Giebelblende- Écran frontal- Schermo frontone- Tabla de facia 	2	19x120	1600
101	Facia board- Giebelblende- Écran frontal- Schermo frontone- Tabla de facia 	6	19x120	2900








Pos	SPECIFICATION-STÜCKLISTE-NOMENCLATURE-ELEMENTI-ESPECIFICACIÓN -Emily-	Pcs	Profile (mm)	Length (mm)
102	Facia board- Giebelblende- Écran frontal- Schermo frontone- Tabla de facia 	2	19x120	4460
103	Facia board- Giebelblende- Écran frontal- Schermo frontone- Tabla de facia 	1	19x95	1600
104	Facia board- Giebelblende- Écran frontal- Schermo frontone- Tabla de facia 	3	19x95	2900
105	Facia board- Giebelblende- Écran frontal- Schermo frontone- Tabla de facia 	1	19x95	4460
RE1.1	Roof edge reinforcement- Dachrandleiste- Baguette en bordure du toit- Rinforzo bordo tetto- Refuerzo borde tejado 	2	32x40	2480
RE1.2	Roof edge reinforcement- Dachrandleiste- Baguette en bordure du toit- Rinforzo bordo tetto- Refuerzo borde tejado 	1	32x40	3740
RE1.3	Roof edge reinforcement- Dachrandleiste- Baguette en bordure du toit- Rinforzo bordo tetto- Refuerzo borde tejado 	1	32x40	4000
RE1.4	Roof edge reinforcement- Dachrandleiste- Baguette en bordure du toit- Rinforzo bordo tetto- Refuerzo borde tejado 	1	32x40	4400
156	Slat- Leiste- Baguette- Listello- Listón 	4	28x70	840
170	Tender post- Tenderleiste- T-poste- Rinforzo di porta,finestra- Refuerzo puertas,ventanas 	2	32x40	360
171	Tender post- Tenderleiste- T-poste- Rinforzo di porta,finestra- Refuerzo puertas,ventanas 	2	32x40	500
172	Tender post- Tenderleiste- T-poste- Rinforzo di porta,finestra- Refuerzo puertas,ventanas 	2	32x40	890
173	Tender post- Tenderleiste- T-poste- Rinforzo di porta,finestra- Refuerzo puertas,ventanas 	8	32x40	1030
174	Tender post- Tenderleiste- T-poste- Rinforzo di porta,finestra- Refuerzo puertas,ventanas 	2	32x40	1980
175	Tender post- Tenderleiste- T-poste- Rinforzo di porta,finestra- Refuerzo puertas,ventanas 	6	32x40	2040
KL2	Threaded rod+ -Gewindestangen- Barre fileté- Asta filettata-Varilla roscada M10 	1		230
KL3	Threaded rod+ -Gewindestangen- Barre fileté- Asta filettata-Varilla roscada M10 	8		350
KL4	Threaded rod+ -Gewindestangen- Barre fileté- Asta filettata-Varilla roscada M10 	1		900
KL5	Threaded rod+ -Gewindestangen- Barre fileté- Asta filettata-Varilla roscada M10 	1		1030
KL1	Threaded rod- Gewindestangen- Barre fileté- Asta filettata- Varilla roscada M10 	15		2000
300	-Fixing kit- Befestigungsset- Moyens de fixation- Materiale di fissaggio- Kit de fijación 	1		
	Bolt -Schloss-schraube -Boulon- Bullone- Perno- 10x160mm 	8	PRx	
	Captive nut- Einschlagmutter- Écrou a griffes- Dado a ragno filettatura- Tuerca arana- LM10 	15	KLx	
	Connection tape -Verbindungsband für Bohlen -Ruban de connection -Nastro di connessione- Cinta de conexion 1x25x60 mm 	25	001; 003; 005 ...	
	Covering cap - Abdeckkappe - Couvercle - Copertura- Cubierta 	2	060; 076	
	Object name -Emily-			Page 5/8

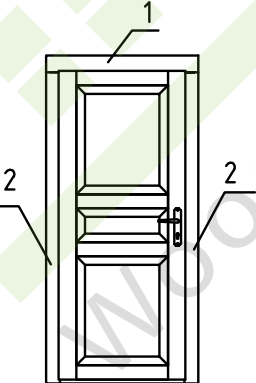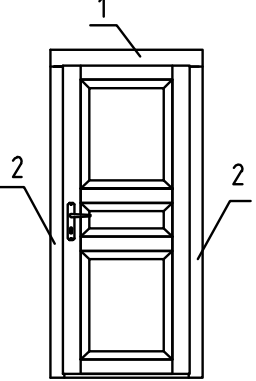Pos	SPECIFICATION-STÜCKLISTE-NOMENCLATURE-ELEMENTI-ESPECIFICACIÓN -Emily-	Pcs	
	Door fittings- Türbeschlag- Ferrure- Ferramenta porta- Manilla (puerta)- 	4	
	Extension nut- Verlängerungsmutter- Écrou rallonge- Dado di prolunga- Tuerca de extensión- JM10 	11	KLx
	Nail- Nagel- Clou- Chiodo- Clavo- 1.4x40mm 	140	130
	Nail- Nagel- Clou- Chiodo- Clavo- 2.5x50mm 	1000	KLx
	Nail- Nagel- Clou- Chiodo- Clavo- 3x70mm 	900	PLx
	Nut- Schraubenmutter- Écrou- Dado- Tuerca- M10mm 	15	KLx
	Screw- Schraube- Vis- Vite- Tornillo- 3.5x40mm 	250	EaEx; 10x; ...
	Screw- Schraube- Vis- Vite- Tornillo- 3x30mm 	100	
	Screw- Schraube- Vis- Vite- Tornillo- 4.5x50mm 	330	U-7x; A-7x; TA7x ...
	Screw- Schraube- Vis- Vite- Tornillo- 4.5x70mm 	60	PRx; 046; 045 ...
	Screw- Schraube- Vis- Vite- Tornillo- 6x120mm 	70	ARx
	Washer- Dichtscheibe- Joint- Rondella- Arandela- 10x30mm 	23	KLx; PRx
	Washer- Dichtscheibe- Joint- Rondella- Arandela- 50x50x4mm EM NKS40504 	2	060; 076
U-711L	Door - Tür - Porte - Porta-Puerta 835x2028   U-711L Door 835x2028x72 mm Side slat - Randleiste Baguette en bordure - Listello bordo 1. 19x95x1085 mm      2 pcs 2. 19x70x2025 mm      4 pcs	2	
U-711R	Door - Tür - Porte - Porta-Puerta 835x2028   U-711R Door 835x2028x72 mm Side slat - Randleiste Baguette en bordure - Listello bordo 1. 19x95x1085 mm      2 pcs 2. 19x70x2025 mm      4 pcs	1	





 


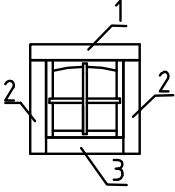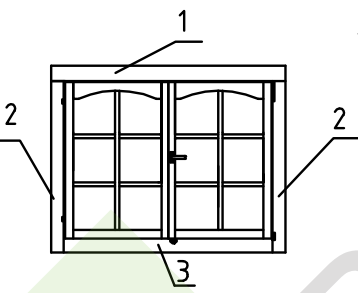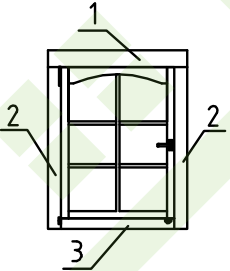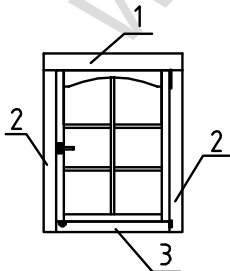
Pos	SPECIFICATION-STÜCKLISTE-NOMENCLATURE-ELEMENTI-ESPECIFICACIÓN -Emily-	Pcs	Profile (mm)	Length (mm)
A-704	<p>Window - Fenster - Fenetre - Finestra-Ventana 540x540</p> <p>A-704</p> <p>Window 540x540x72 mm</p>  <p>Side slat - Randleiste Baguette en bordure - Listello bordo</p> <p>1. 19x95x795 mm      2 pcs 2. 19x70x795 mm      4 pcs 3. 19x70x505 mm      2 pcs</p>	2		
TA-702	<p>Window - Fenster - Fenetre - Finestra-Ventana 1290x1044</p> <p>TA-702</p> <p>Window 1290x1044x72 mm</p>  <p>Side slat - Randleiste Baguette en bordure - Listello bordo</p> <p>1. 19x95x1550 mm      2 pcs 2. 19x70x1060 mm      4 pcs 3. 19x70x1250 mm      2 pcs</p>	1		
A-701L	<p>Window - Fenster - Fenetre - Finestra-Ventana 882x1044</p> <p>A-701L</p> <p>Window 882x1044x72 mm</p>  <p>Side slat - Randleiste Baguette en bordure - Listello bordo</p> <p>1. 19x95x1005 mm      2 pcs 2. 19x70x1060 mm      4 pcs 3. 19x70x850 mm      2 pcs</p>	2		
A-701R	<p>Window - Fenster - Fenetre - Finestra-Ventana 882x1044</p> <p>A-701R</p> <p>Window 882x1044x72 mm</p>  <p>Side slat - Randleiste Baguette en bordure - Listello bordo</p> <p>1. 19x95x1005 mm      2 pcs 2. 19x70x1060 mm      4 pcs 3. 19x70x850 mm      2 pcs</p>	2		

 


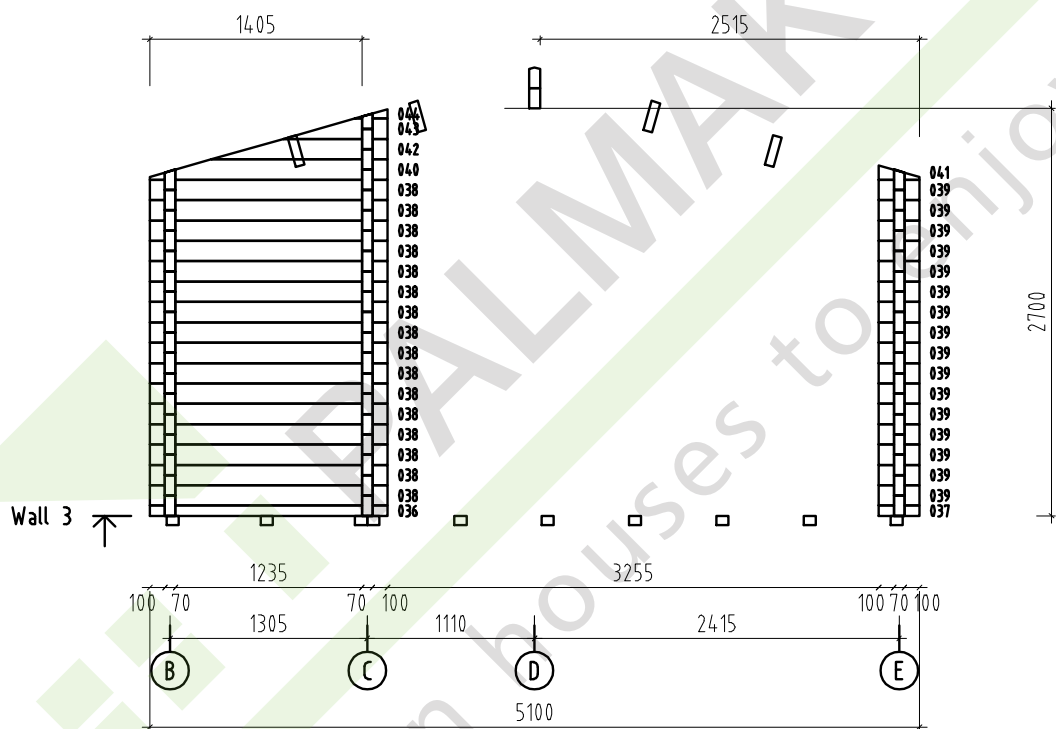


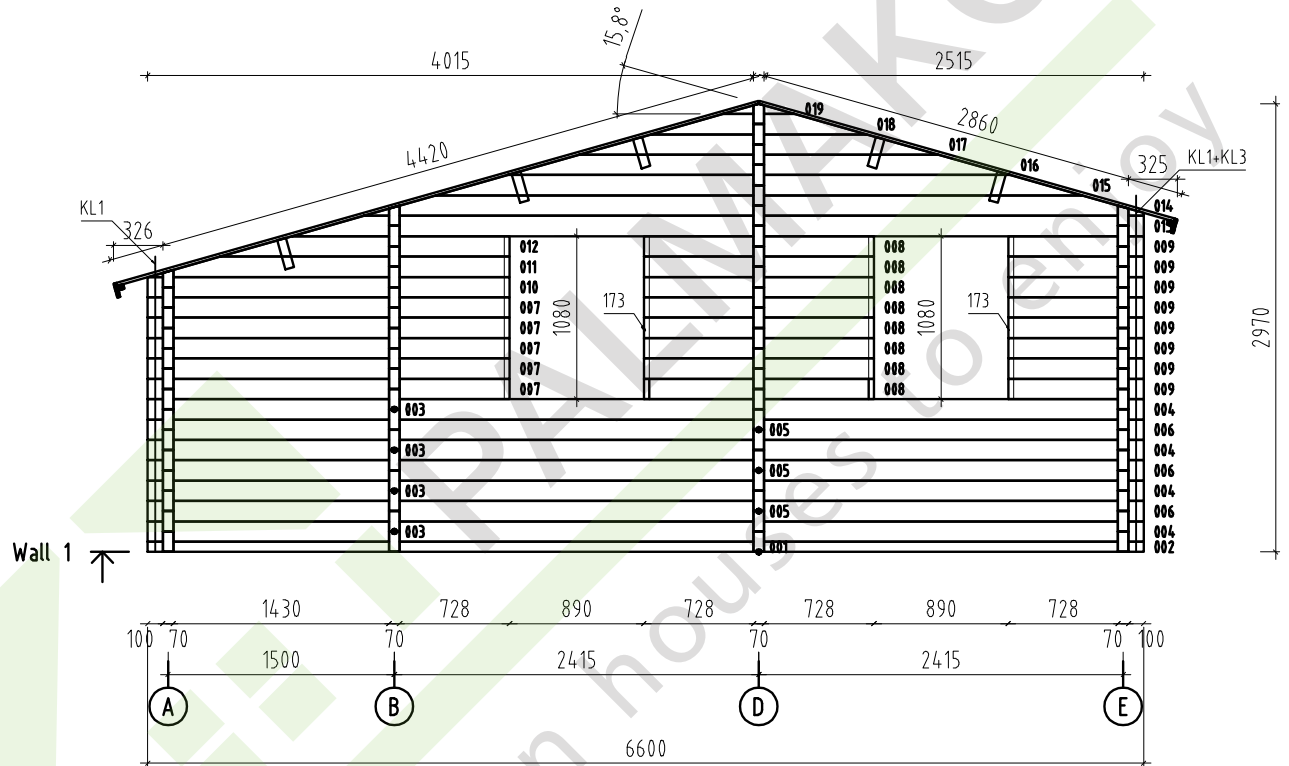

Object name <b>-Emily-</b>		Drawing <b>WALL 1</b>		Scale <b>1:50</b>
				Paper <b>A4</b>
 <b>Wooden houses to enjoy</b>	AS Palmako Kavastu, Tartumaa tel. +372 73 55 530 fax. +372 73 55 520 www.palmako.ee	Customer Erimaja	Log 70x135	
		Drawn by Meelis Piirisalu		
		Date 10.11.2009	File Emily.dwg	

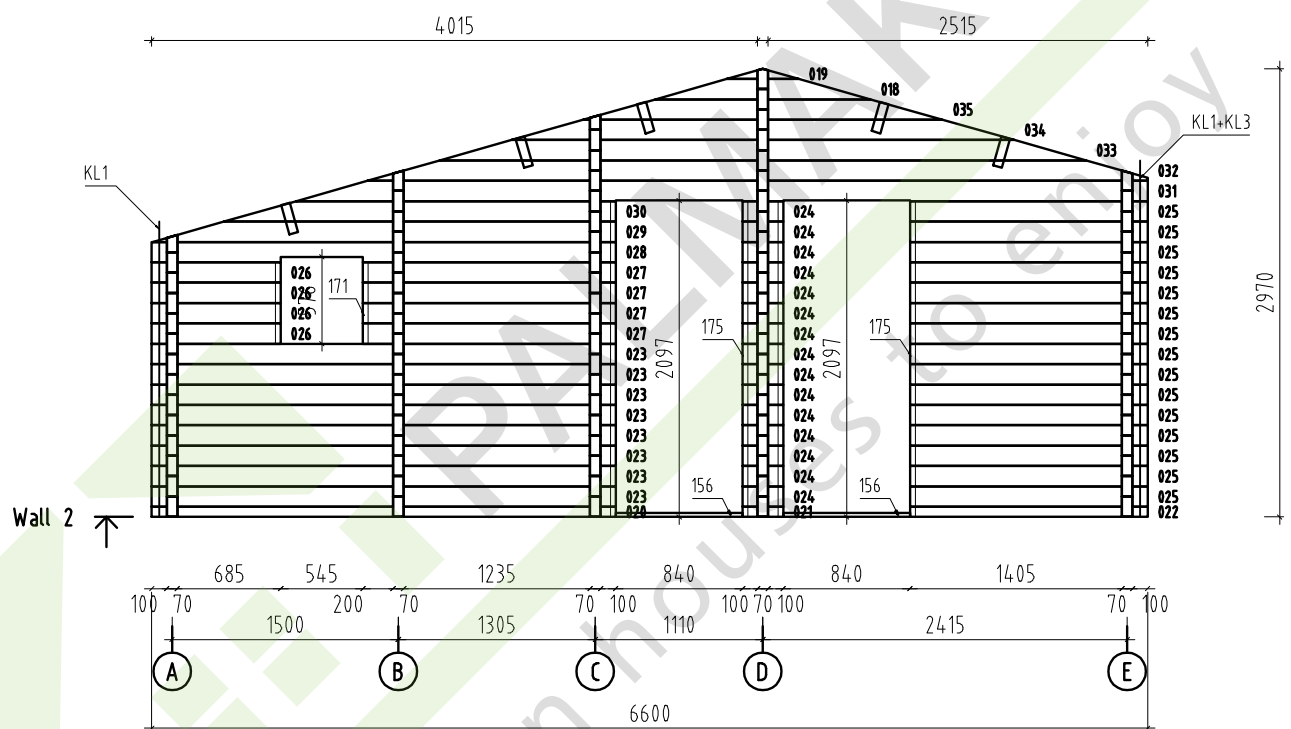

Object name <b>-Emily-</b>	Drawing <b>WALL 2</b>	Scale <b>1:50</b>
		Paper <b>A4</b>
 <b>Wooden houses to enjoy</b> AS Palmako Kavastu, Tartumaa tel. +372 73 55 530 fax. +372 73 55 520 www.palmako.ee	Customer Erimaja	Log 70x135
	Drawn by Meelis Piirisalu	
	Date 10.11.2009	File Emily.dwg
		Page <b>8</b>



Object name

-Emily-

Drawing

WALL 3

Scale 1:50

Paper A4

Customer

Erimaja

Log

70x135

Drawn by


Meelis Piirisalu

Date

10.11.2009

File

Emily.dwg

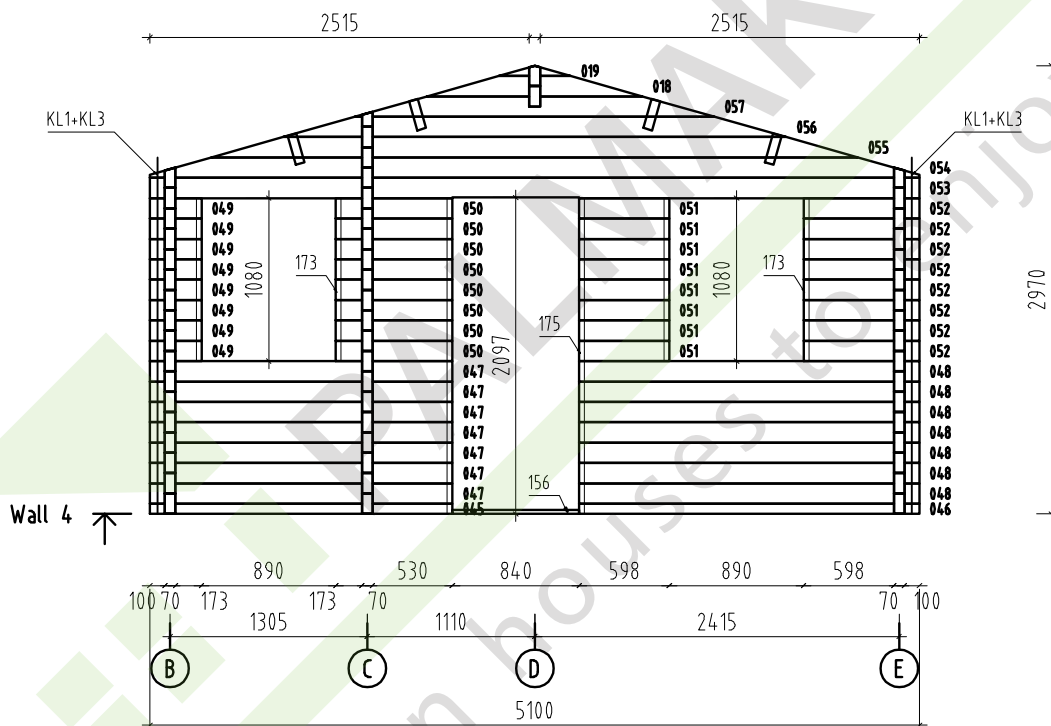

Object name

-Emily-

Drawing

WALL 4

Scale 1:50


Paper A4



AS Palmako  
Kavastu, Tartumaa  
tel. +372 73 55 530  
fax. +372 73 55 520  
www.palmako.ee


Customer Erimaja  
Drawn by Meelis Piirisalu  
Date 10.11.2009


 
Log 70x135  
File Emily.dwg

 



Page 10

PALMAKO®  
Wooden houses to enjoy

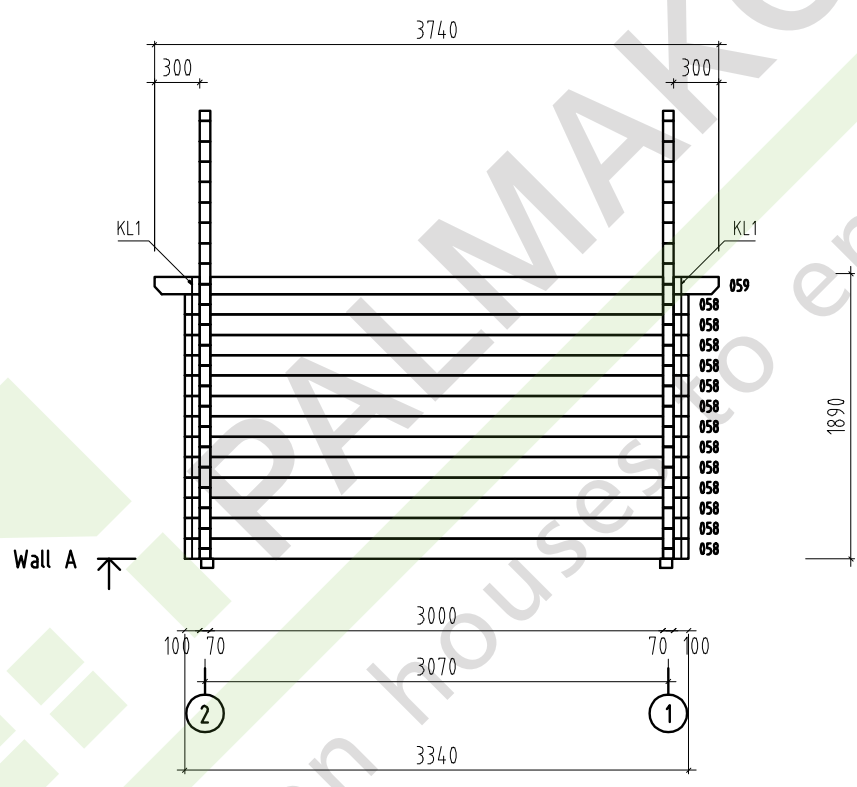



 
Object name <b>-Emily-</b>	Drawing <b>WALL A</b>		Scale <b>1:50</b>
			Paper <b>A4</b>
 <b>AS Palmako</b> Kavastu, Tartumaa tel. +372 73 55 530 fax. +372 73 55 520 www.palmako.ee	Customer Erimaja	Log 70x135	
	Drawn by Meelis Piirisalu		
	Date 10.11.2009	File Emily.dwg	Page 2

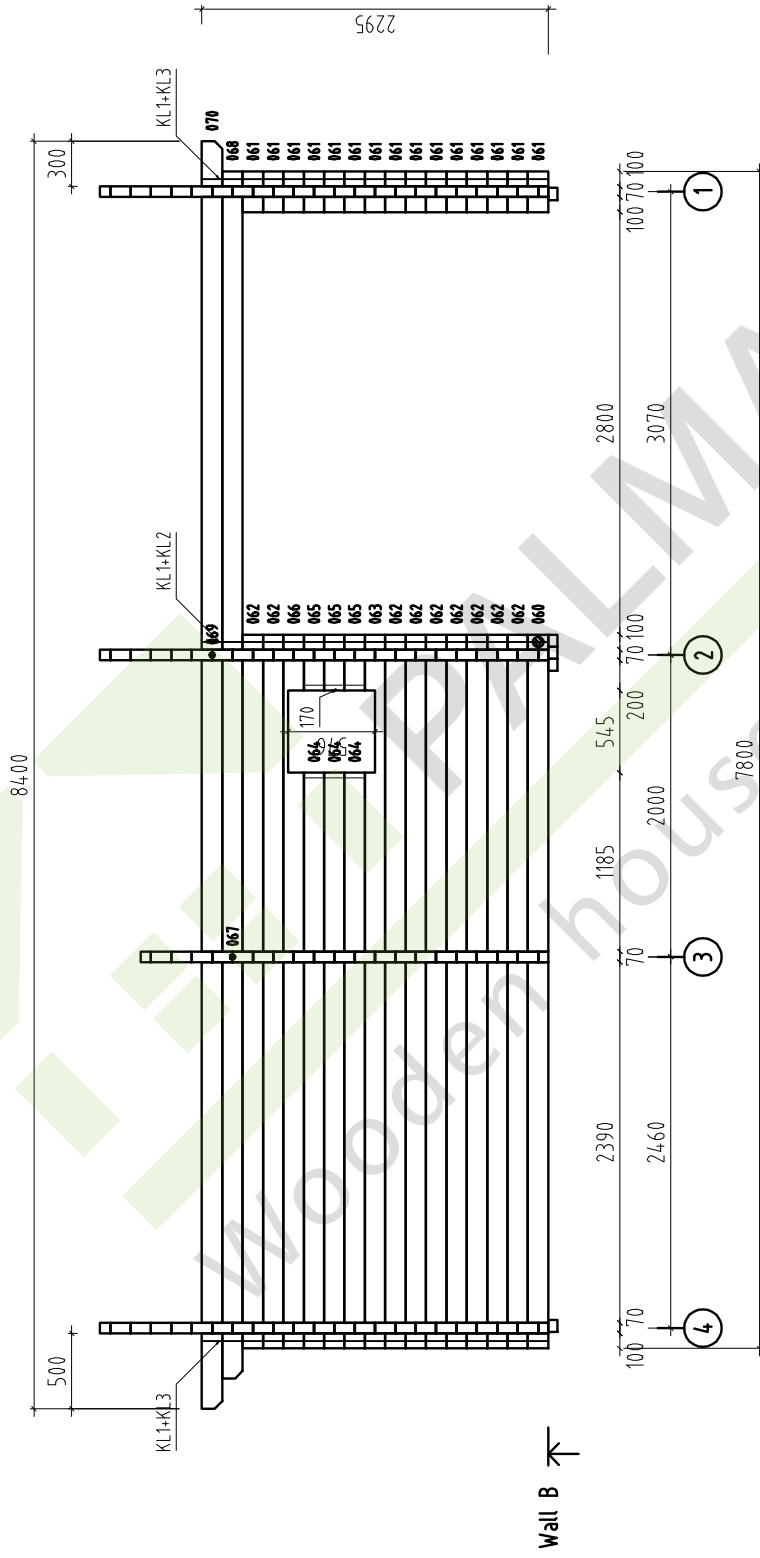


Object name <b>-Emily-</b>	Drawing <b>WALL B</b>		Scale <b>1:50</b>
	Customer Erimaja		Paper <b>A4</b>
<b>PALMAKO®</b> <b>Wooden houses to enjoy</b>	AS Palmako Kavastu, Tartumaa Tel. +372 73 55 530 Fax. +372 73 55 520 www.palmako.ee	Log 70x135	 Page <b>3</b>
	Drawn by Meelis Piirisalu	Date 10.11.2009	
	Date 10.11.2009	File Emily.dwg	


 


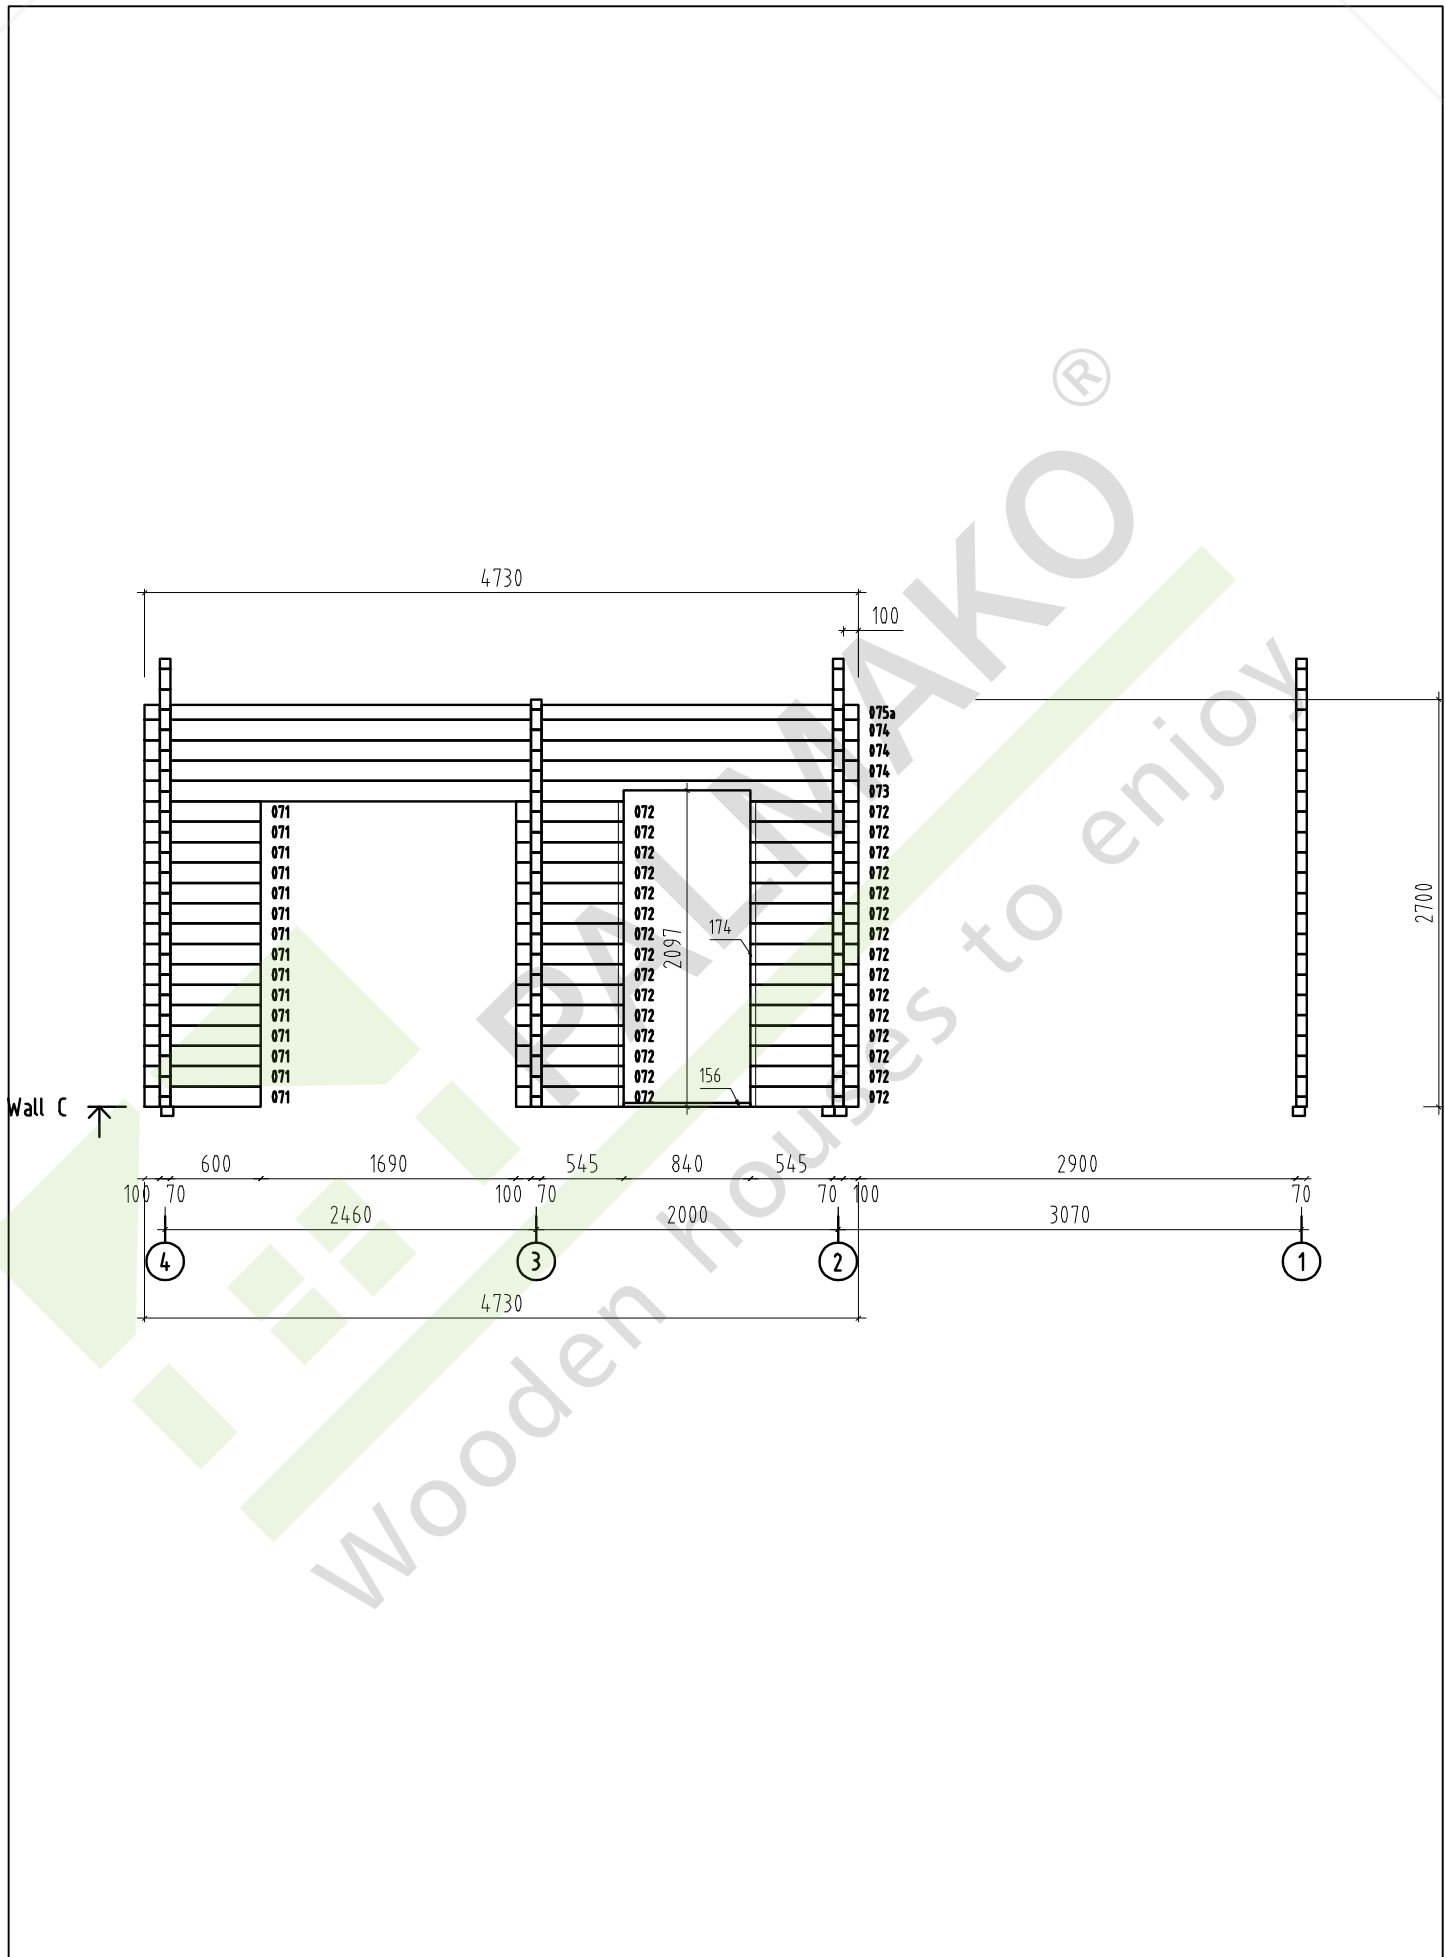



Object name <b>-Emily-</b>	Drawing <b>WALL C</b>	Scale <b>1:50</b>
		Paper <b>A4</b>
 <b>AS Palmako</b> Kavastu, Tartumaa tel. +372 73 55 530 fax. +372 73 55 520 www.palmako.ee	Customer Erimaja	Log 70x135
	Drawn by Meelis Piirisalu	
	Date 10.11.2009	File Emily.dwg
		Page <b>4</b>

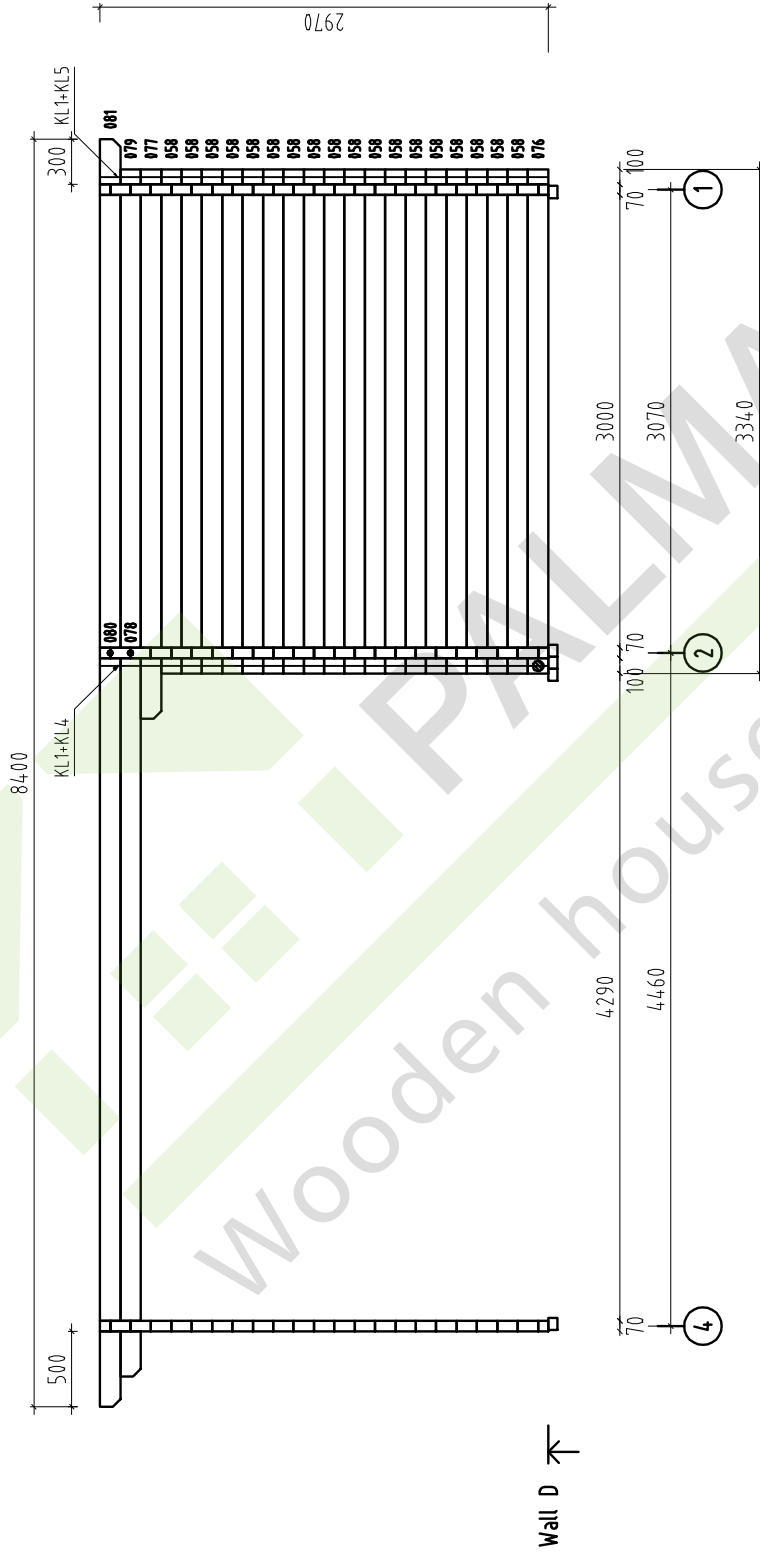


Wall D ↗

Object name -Emily-	Drawing WALL D			Scale 1:50
	Customer Erimaja	Log 70x135	Paper A4	
 <b>PALMAKO</b> Wooden houses to enjoy	Drawn by Meelis Piiirisalu	Date 10.11.2009		
	AS Palmako Kavastu, Tartumaa Tel. +372 73 55 538 Fax. +372 73 55 570 www.palmako.ee	File Emily.dwg	Page 5	

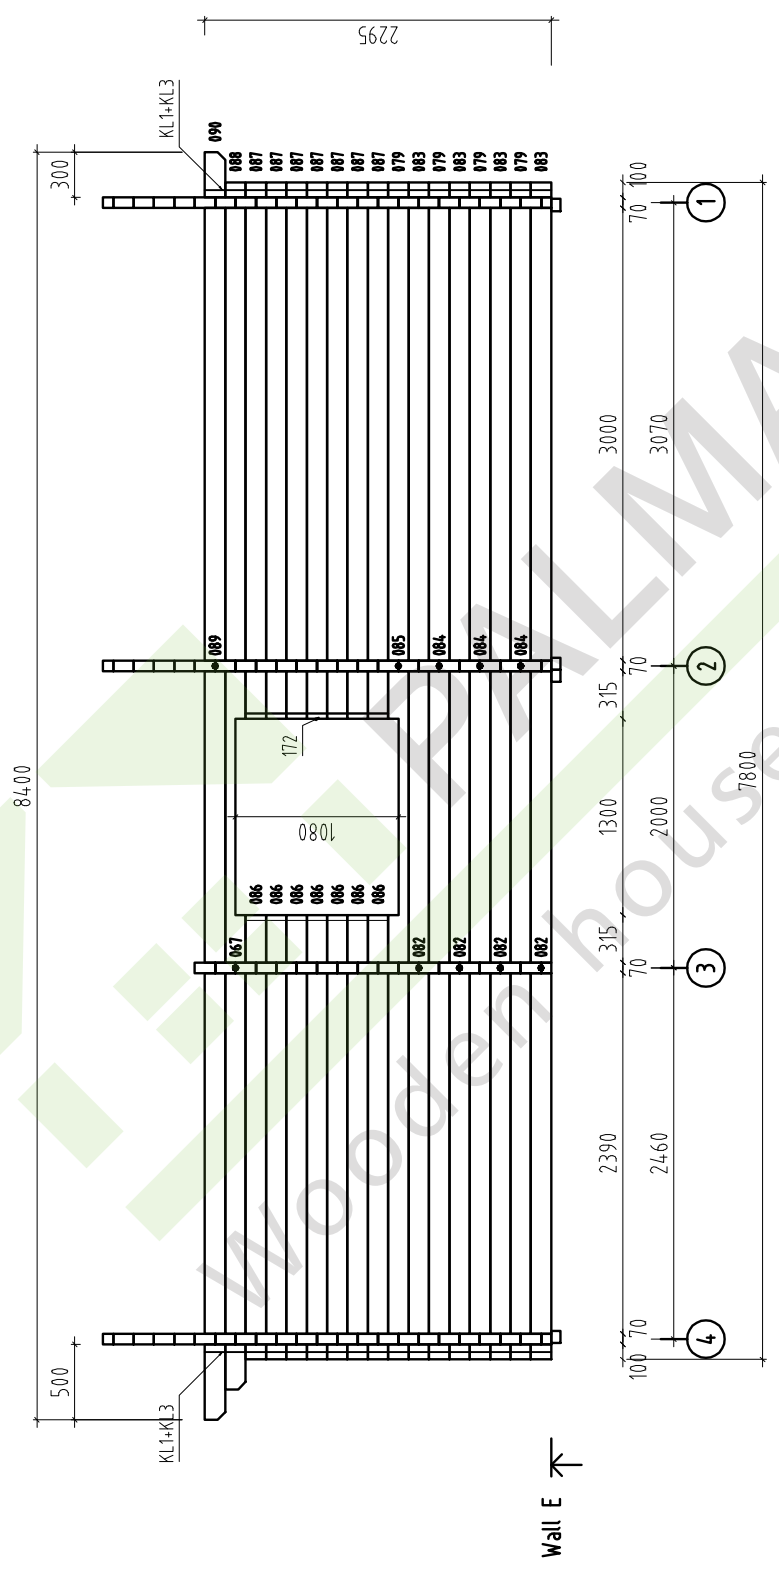


 Object name <b>-Emily-</b>	Drawing <b>WALLE</b>	Scale <b>1:50</b>
	Customer Erimaja	Paper <b>A4</b>
AS Palmako Kavastu, Tartumaa Tel. +372 73 55 530 Fax. +372 73 55 520 www.palmako.ee	Log 70x135	 Page <b>6</b>
Drawn by Meelis Piiirisalu	Date 10.11.2009	
File Emily.dwg		




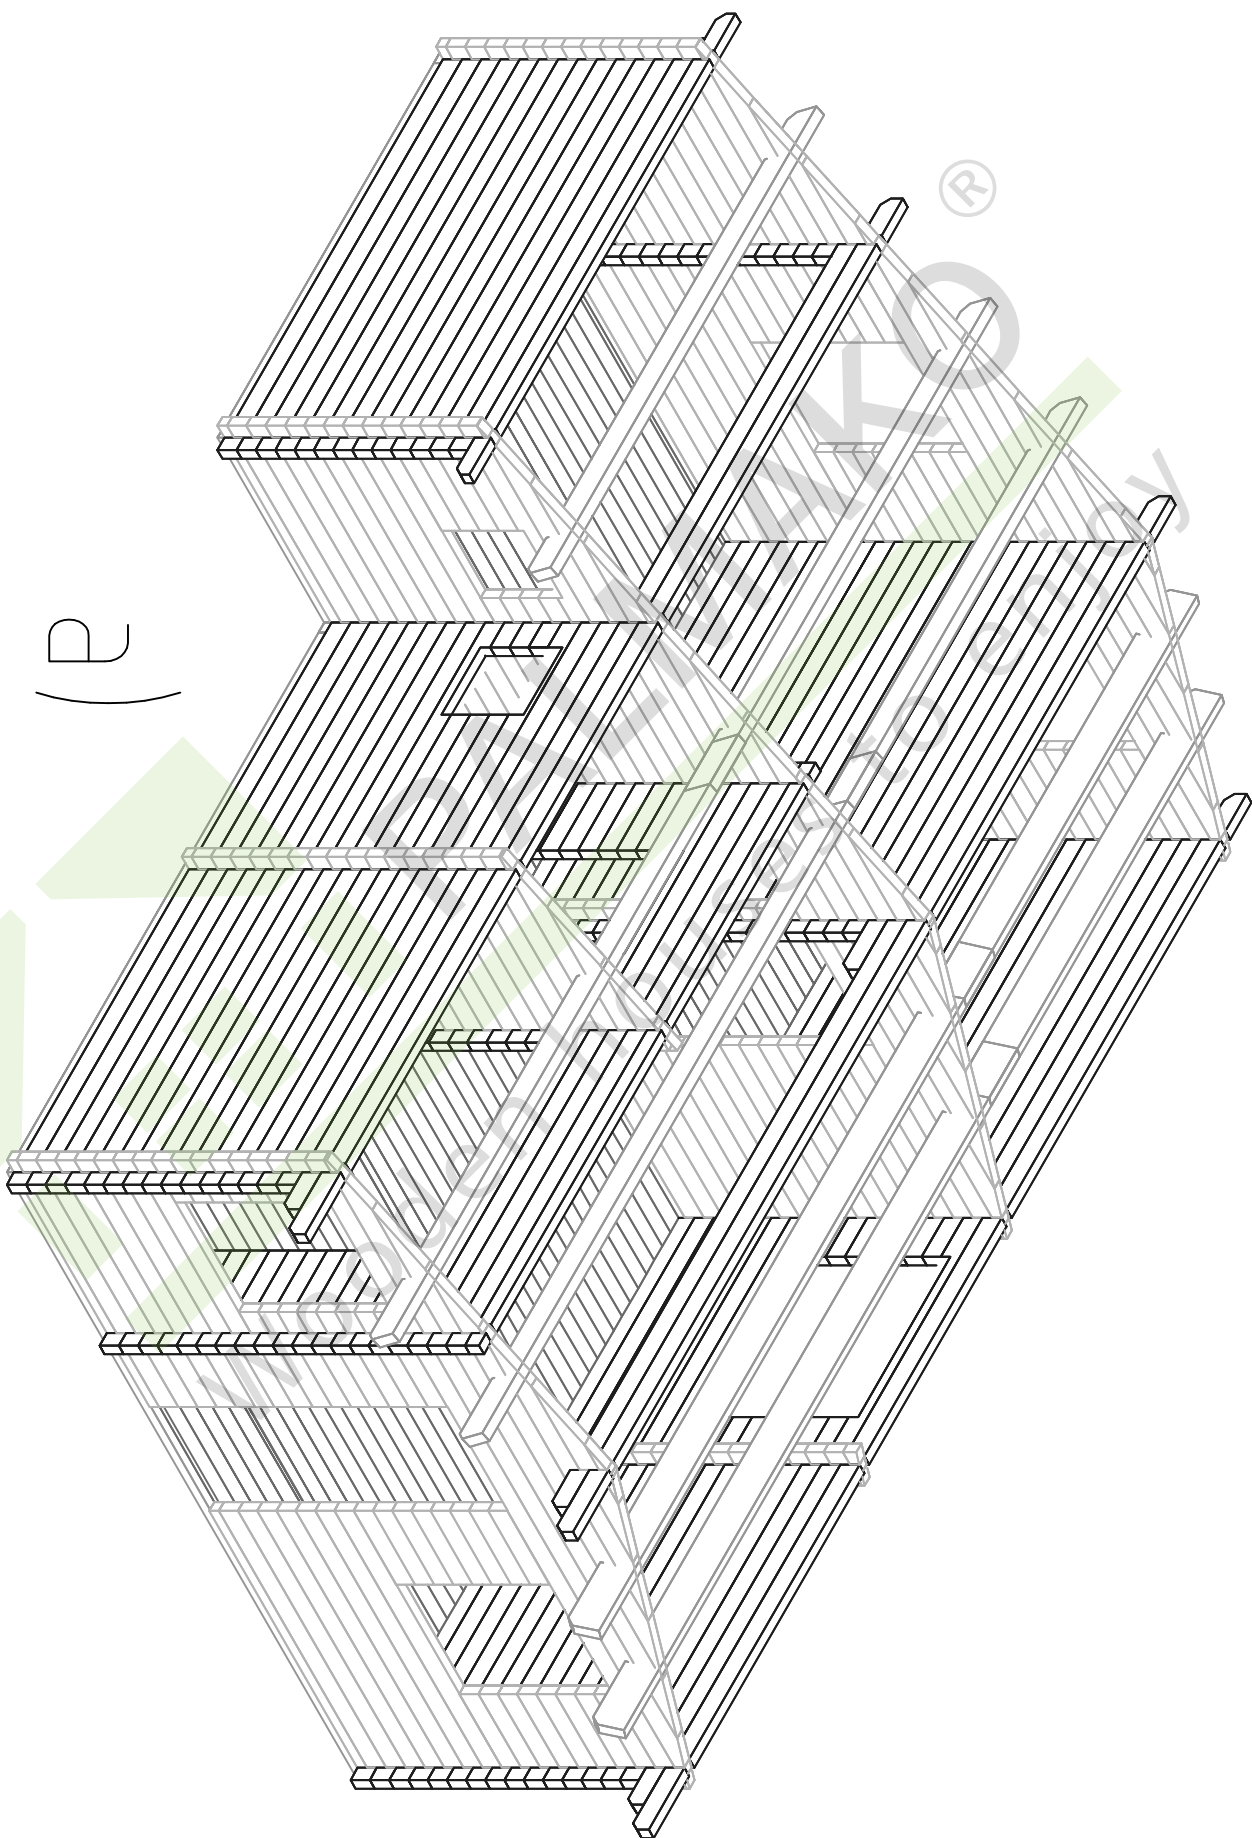

(P)

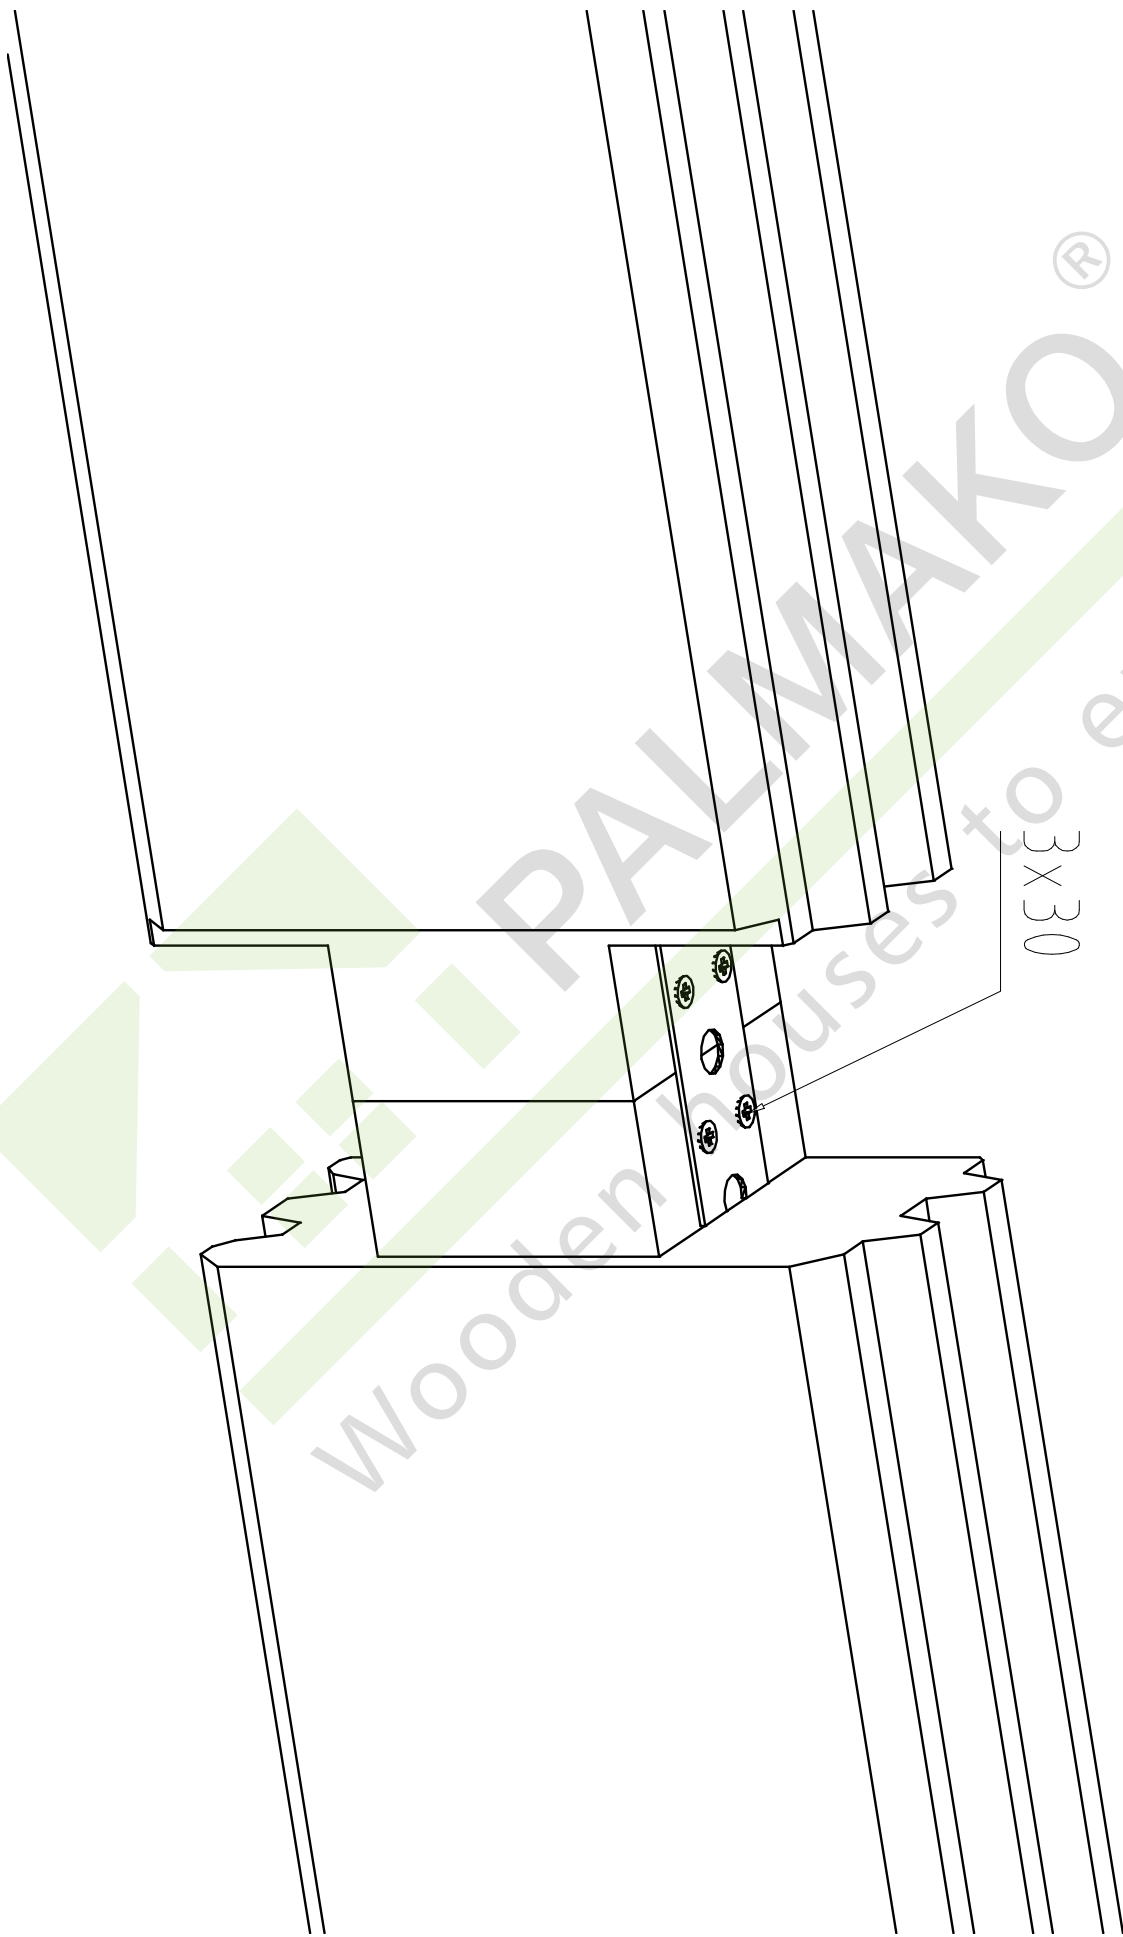

PALMAKO®  
Wooden houses to enjoy

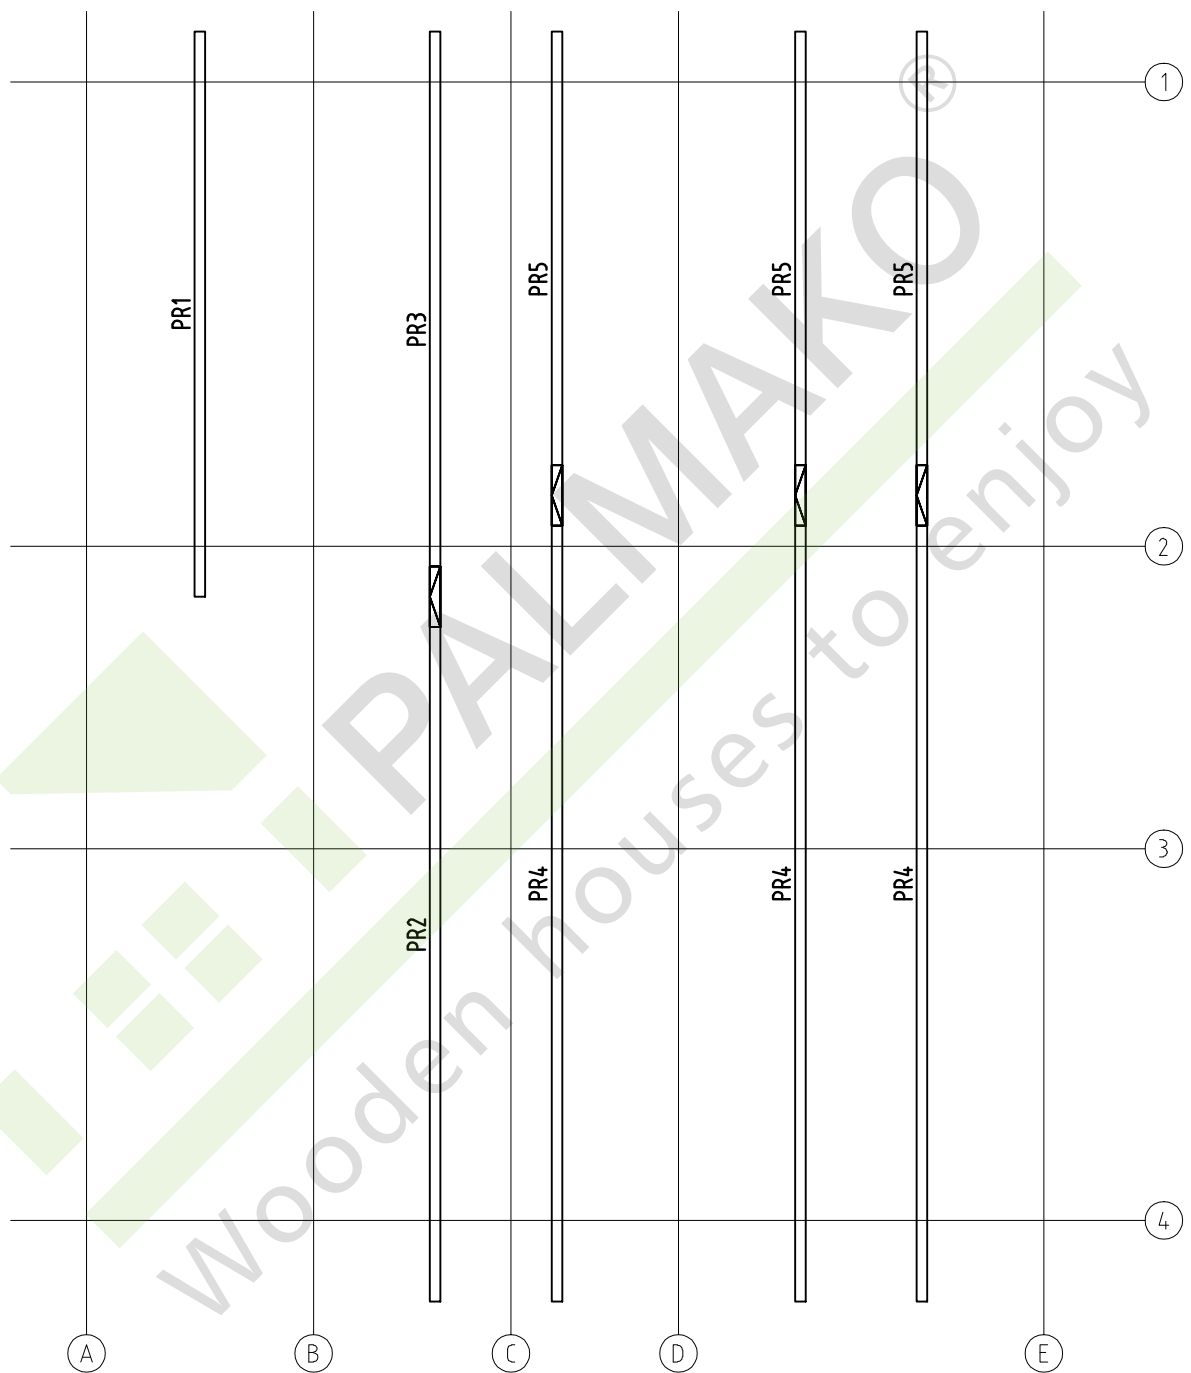

Object name <b>-Emily-</b>	Drawing <b>Plan</b>	Purlin- Dachpfette- Arbalétrier- Arcareccio- Correa a)		Scale <b>1:50</b>
				Paper <b>A4</b>
 <b>AS Palmako</b> Kavastu, Tartumaa tel. +372 73 55 530 fax. +372 73 55 520 www.palmako.ee	Customer Erimaja	Log 70x135		
	Drawn by Meelis Piirisalu			
	Date 10.11.2009	File Emily.dwg		Page <b>1</b>