



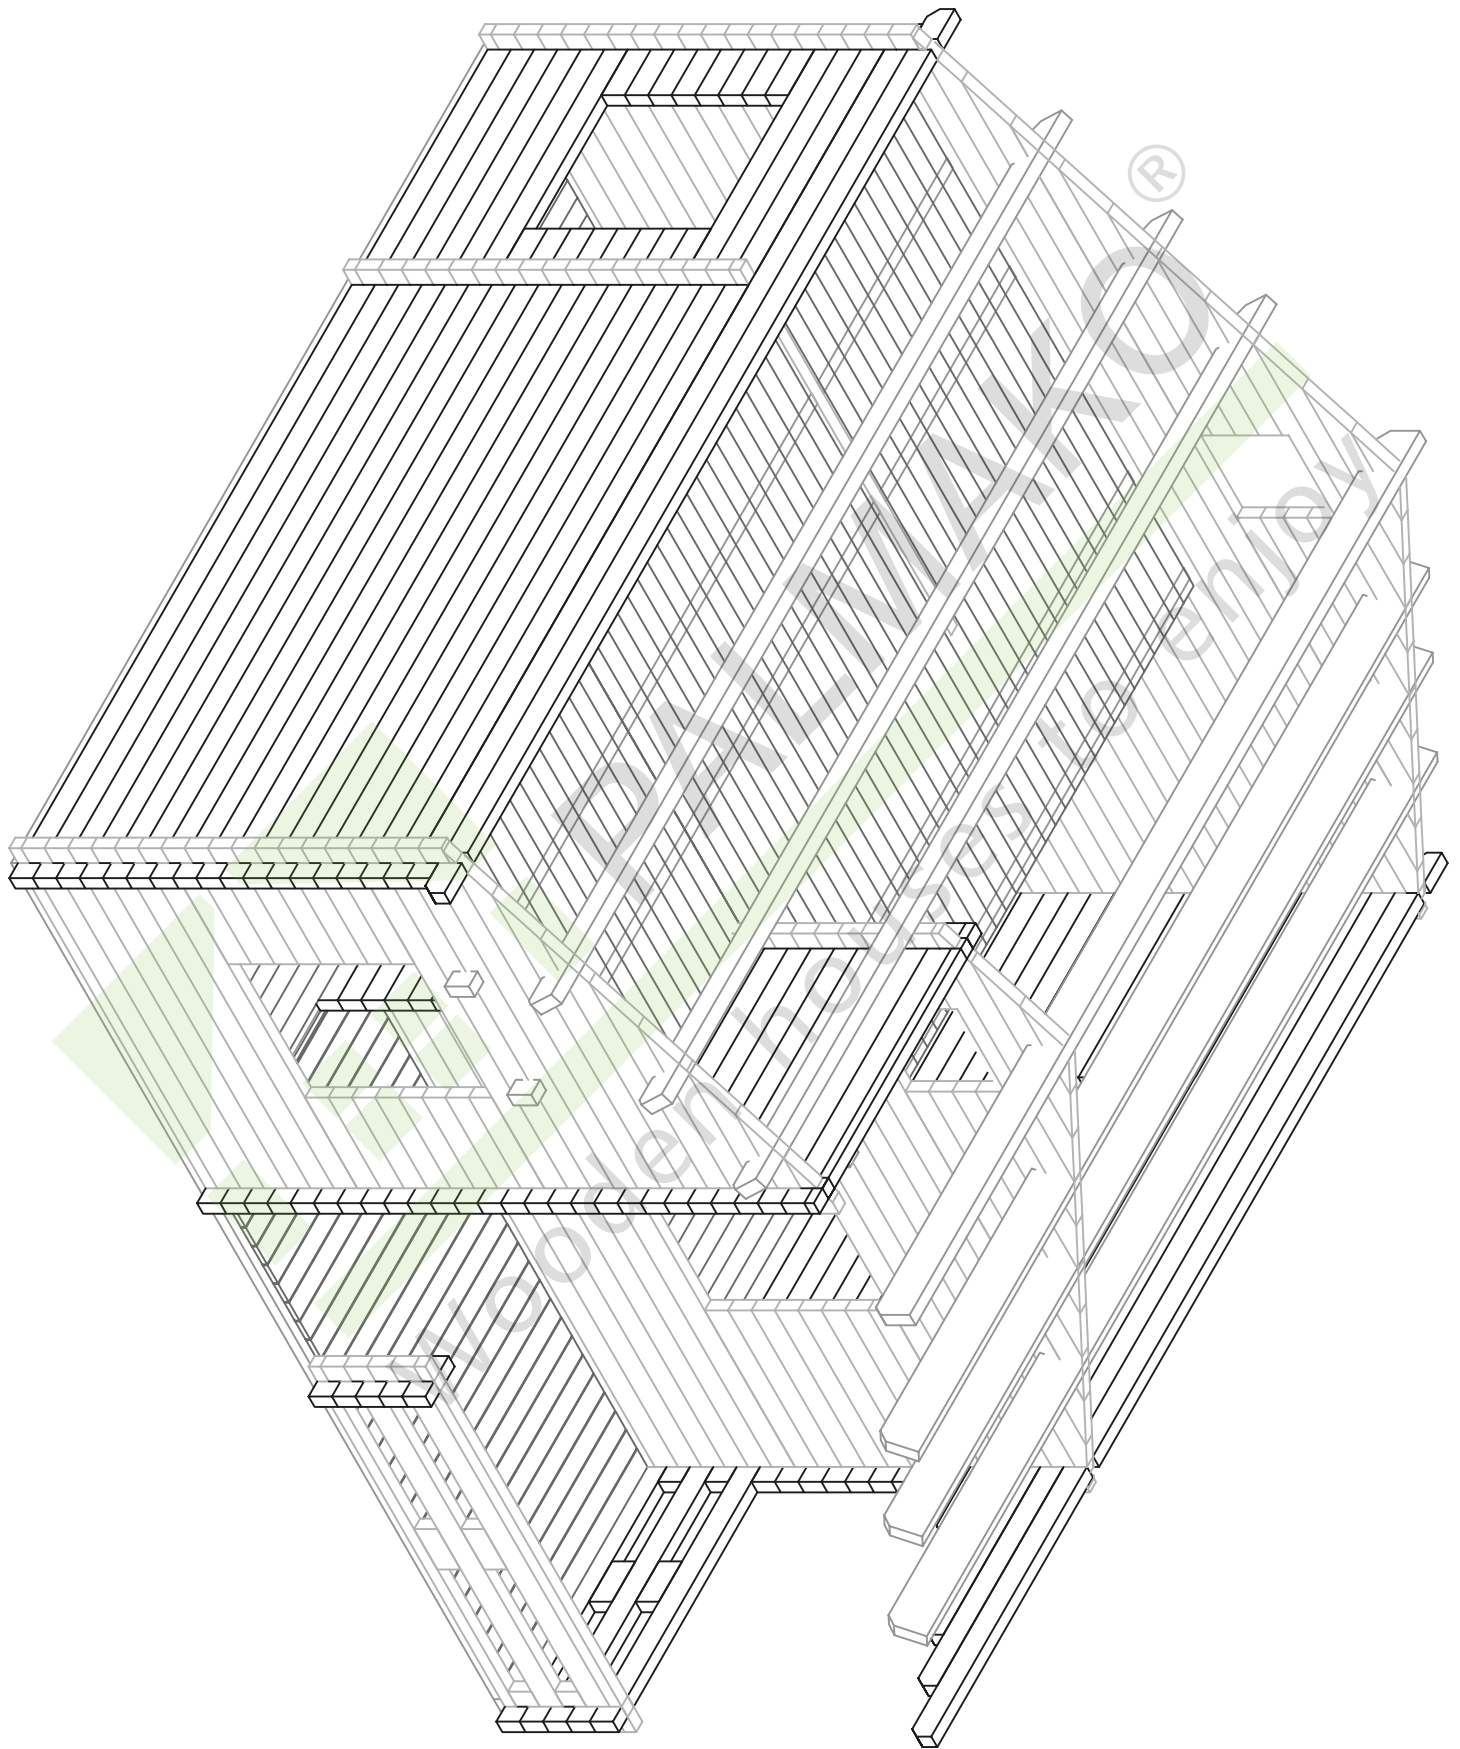





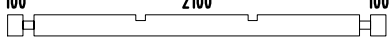
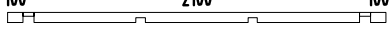
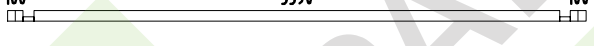


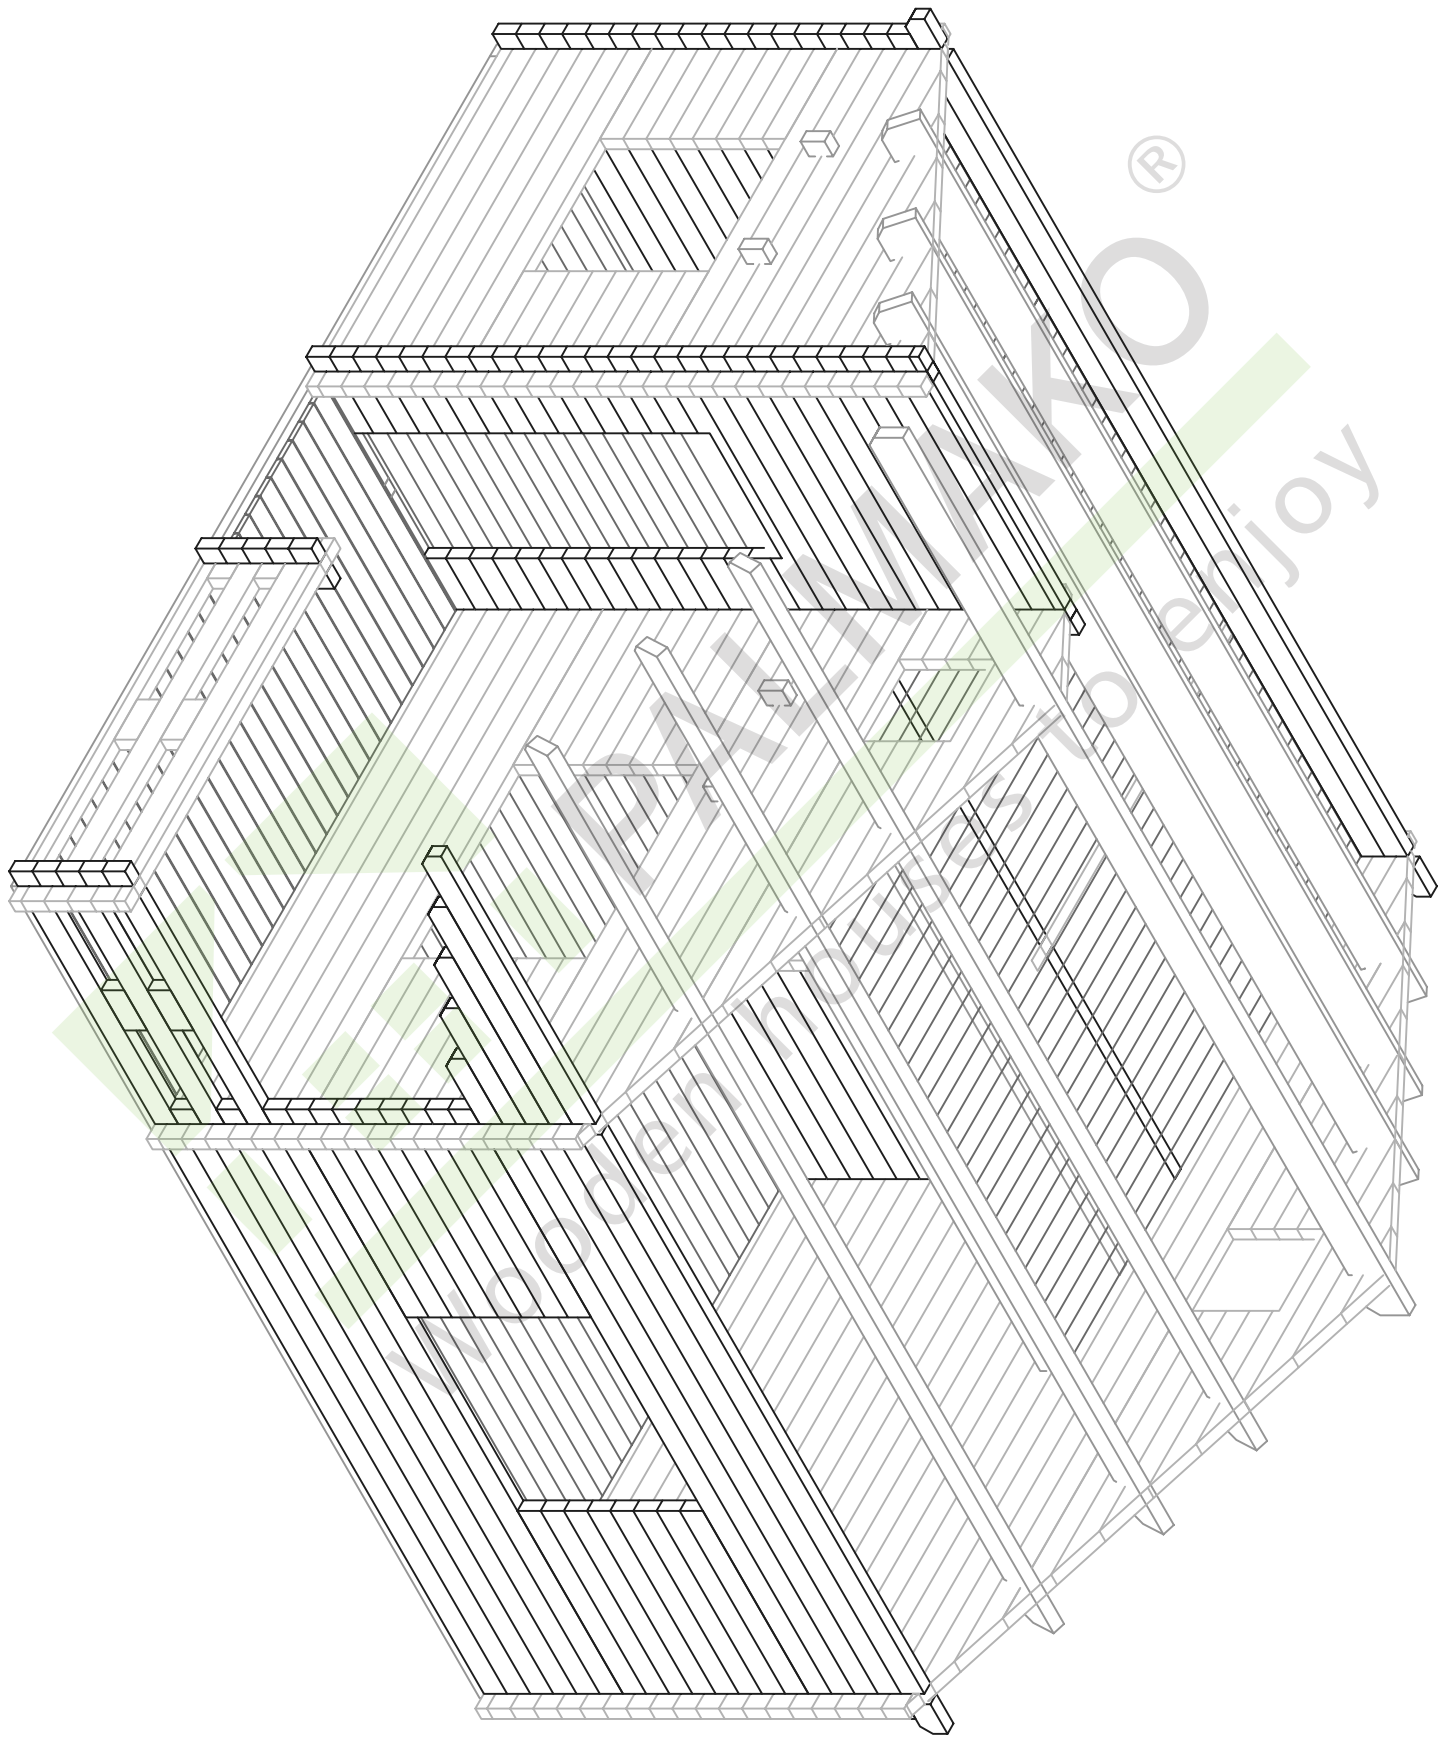


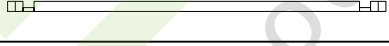

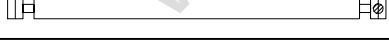
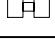

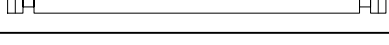
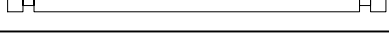
 
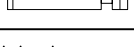



PALMAKO®  
Houses to enjoy












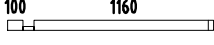
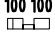
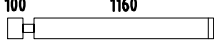




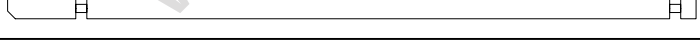
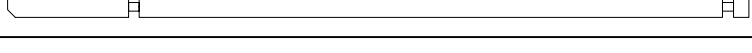
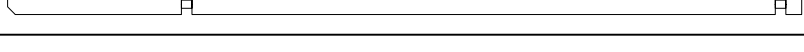
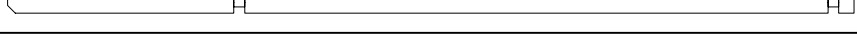
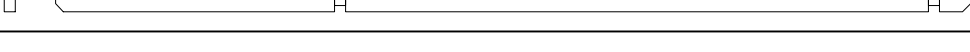
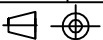








 


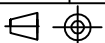
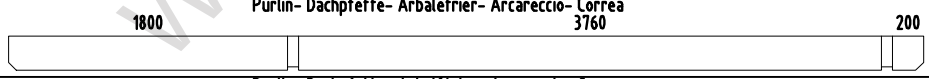
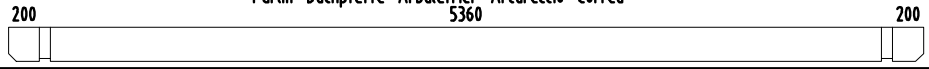


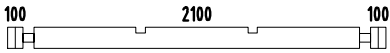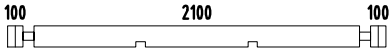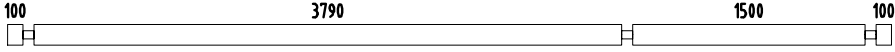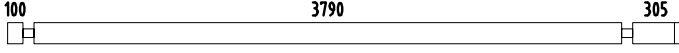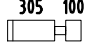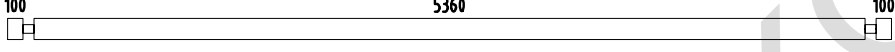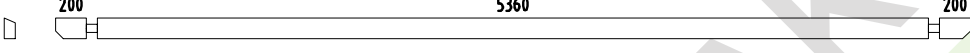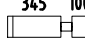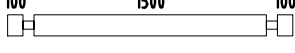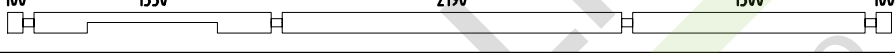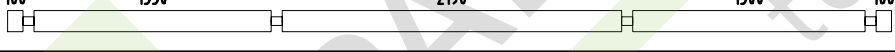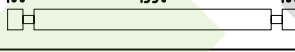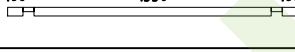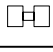

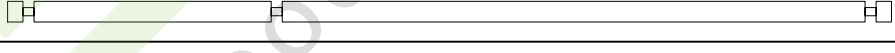
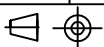


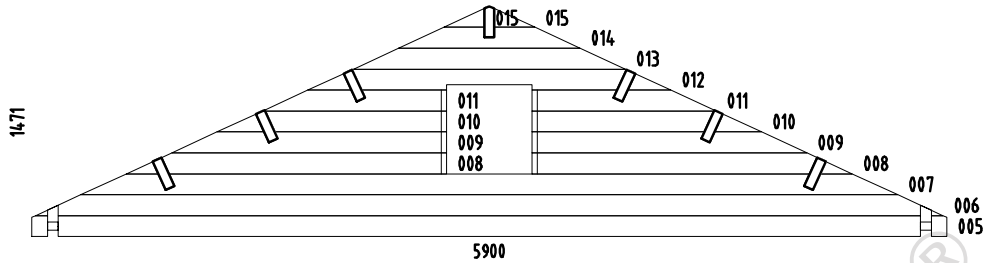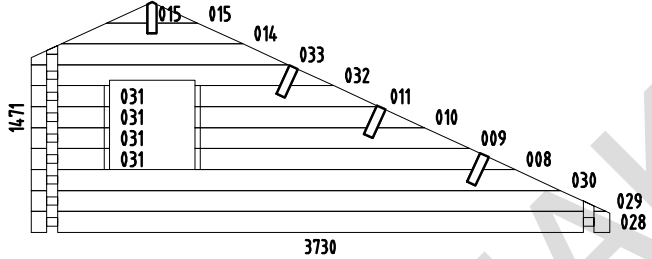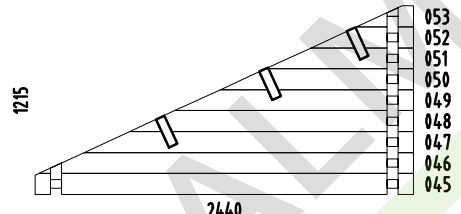






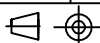
Pos	SPECIFICATION-STÜCKLISTE-NOMENCLATURE-ELEMENTI-ESPECIFICACIÓN -Sunny-	Pcs	Profile (mm)	Length (mm)
001		1	70x68	5900
002		15	70x135	5900
003		1	70x135	5900
004		1	70x135	5900
016		1	70x68	1330
017		1	70x68	270
018		15	70x135	1330
019		15	70x135	270
020		1	70x135	2440
021		1	70x68	2440
022		1	70x68	3730
023		1	70x135	3730
024		6	70x135	3730
025		16	70x135	1215
026		1	70x135	3730
027		1	70x135	3730
034		1	70x68	2440
035		1	70x68	2440
036		1	70x135	2440
037		10	70x135	270
038		4	70x135	270
039		6	70x135	2440
040		2	70x135	2440
041		1	70x68	2440
042		16	70x135	775



Pos	SPECIFICATION-STÜCKLISTE-NOMENCLATURE-ELEMENTI-ESPECIFICACIÓN -Sunny-	Pcs	Profile (mm)	Length (mm)
043		1	70x135	2440
044		1	70x135	2440
054		9	70x135	5700
055		8	70x135	4335
056		8	70x135	475
057		1	70x135	5700
058		1	70x135	5900
059		30	70x135	515
060		15	70x135	1840
061		1	70x135	5700
062		1	70x135	5700
063		9	70x135	1870
064		1	70x56	1870
065		1	70x135	270
066		2	70x135	5700
067		3	70x135	4100
068		1	70x135	5700
069		16	70x135	1400
070		1	70x135	4440
071		1	70x135	4780
072		1	70x135	5120
073		1	70x135	5460
074		1	70x135	5900
	Object name -Sunny-			Page 2/7

Pos	SPECIFICATION-STÜCKLISTE-NOMENCLATURE-ELEMENTI-ESPECIFICACIÓN -Sunny-	Pcs	Profile (mm)	Length (mm)
W1-1		1		
W3-1		1		
W4-1		1		
LT1	Ceiling beam- Decken balken- Solive du plafond- Soffitto- Viga de techo 	2	70x140	5700
LT2	Ceiling beam- Decken balken- Solive du plafond- Soffitto- Viga de techo 	2	70x140	4065
AR3	Foundation- Fundament- Fondation- Fondazione- Vigas de cimentación 	10	80x60	5520
AR1	Foundation- Fundament- Fondation- Fondazione- Vigas de cimentación 	2	80x60	5480
AR2	Foundation- Fundament- Fondation- Fondazione- Vigas de cimentación 	2	80x60	692
SP1	Support brace- Stützleiste- Baguette de support- Listello di supporto- Listón de soporte 	1	32x40	3785
SP2	Support brace- Stützleiste- Baguette de support- Listello di supporto- Listón de soporte 	1	32x40	1495
PR3	Purlin- Dachpfette- Arbalétrier- Arcareccio- Correa 	3	70x220	5900
PR1	Purlin- Dachpfette- Arbalétrier- Arcareccio- Correa 	3	70x220	5900
PR2	Purlin- Dachpfette- Arbalétrier- Arcareccio- Correa 	1	70x220	5900
060	Floor board- Fussbodenbrett- Madrier du plancher - Tavola pavimento- Tabla de suelo 	19	114x28	3784
061	Floor board- Fussbodenbrett- Madrier du plancher - Tavola pavimento- Tabla de suelo 	31	114x28	3754
062	Floor board- Fussbodenbrett- Madrier du plancher - Tavola pavimento- Tabla de suelo 	19	114x28	1494
063	Terrace board- Terrassenbrett- Madrier de terrace- Tavola terrazzo- Tabla de terraza 	28	120x28	1524
	Object name -Sunny-			

Pos	SPECIFICATION-STÜCKLISTE-NOMENCLATURE-ELEMENTI-ESPECIFICACIÓN -Sunny-	Pcs	Profile (mm)	Length (mm)
064	Terrace board- Terrassenbrett- Madrier de terrace- Tavola terrazzo- Tabla de terraza 	1	70x28	1020
070	Roof board- Dachbrett- Madrier du toit- Tavola tetto- Tabla de tejado 	134	89x19	3550
065	Ceiling board- Dachbodenbrett- Madrier du Grenier- Tavola soffitta- Tabla de techo 	33	114x28	3454
066	Ceiling board- Dachbodenbrett- Madrier du Grenier- Tavola soffitta- Tabla de techo  	15	114x28	2094
130	Floor beading- Fussbodenleiste- Baguette du plancher- Listello pavimento- Listón de suelo 		19x45	57.43
114	Covering board- Deckbrett- Madrier de couverture- Tavola di copertura- Listón de cubierta 	3	19x70	3025
111	Covering board- Deckbrett- Madrier de couverture- Tavola di copertura- Listón de cubierta 	1	28x120	270
112	Covering board- Deckbrett- Madrier de couverture- Tavola di copertura- Listón de cubierta 	1	28x120	1600
113	Covering board- Deckbrett- Madrier de couverture- Tavola di copertura- Listón de cubierta 	1	28x120	2440
120	Diamond- Deckbrett- Madrier- Tavola di copertura- Rombo 	2	19x140	300
090	Eave edging- Dachrandbrett- Madrier en bordure du toit- Tavola bordo tetto- Tabla de valadizo 	4	19x95	2950
100	Facia board- Giebelblende- Écran frontal- Schermo frontone- Tabla de facia 	8	19x120	3590
101	Facia board- Giebelblende- Écran frontal- Schermo frontone- Tabla de facia 	4	19x95	3590
161	Ladder detail- Leiterteil- Détail d'échelle- Dettaglio di scala a pioli- Detalle de escalera de mano 	7	44x140	750
162	Ladder detail- Leiterteil- Détail d'échelle- Dettaglio di scala a pioli- Detalle de escalera de mano 	2	44x140	2552
160	Post- Pfosten- Poteau- Montante- Poste 70x70  	1	70x70	1670
080	Roof edge reinforcement- Dachrandleiste- Baguette en bordure du toit- Rinforzo bordo tetto- Refuerzo borde tejado 	2	32x40	2900
081	Roof edge reinforcement- Dachrandleiste- Baguette en bordure du toit- Rinforzo bordo tetto- Refuerzo borde tejado 	2	32x40	3000
156	Slat- Leiste- Baguette- Listello- Listón 	2	28x70	840
115	Support brace- Stützleiste- Baguette de support- Listello di supporto- Listón de soporte 4.5x4.5 	5	45x45	350
170	Tender post- Tenderleiste- T-poste- Rinforzo di porta,finestra- Refuerzo puertas,ventanas 	4	32x40	510
171	Tender post- Tenderleiste- T-poste- Rinforzo di porta,finestra- Refuerzo puertas,ventanas 	8	32x40	1030
172	Tender post- Tenderleiste- T-poste- Rinforzo di porta,finestra- Refuerzo puertas,ventanas 	2	32x40	1980
173	Tender post- Tenderleiste- T-poste- Rinforzo di porta,finestra- Refuerzo puertas,ventanas 	2	32x40	2050
KL2	Threaded rod+ -Gewindestangen- Barre fileté- Asta filettata-Varilla roscada M10 	4		560













Pos	SPECIFICATION-STÜCKLISTE-NOMENCLATURE-ELEMENTI-ESPECIFICACIÓN -Sunny-	Pcs	Profile (mm)	Length (mm)
A-701R	<p>Window - Fenster - Fenetre - Finestra-Ventana 882x1044</p> <p>A-701R Window 882x1044x72 mm</p> <p>Side slat - Randleiste Baguette en bordure - Listello bordo</p> <p>1. 19x95x1005 mm      2 pcs 2. 19x70x1060 mm      4 pcs 3. 19x70x850 mm      2 pcs</p>	2		
A-704	<p>Window - Fenster - Fenetre - Finestra-Ventana 540x540</p> <p>A-704 Window 540x540x72 mm</p> <p>Side slat - Randleiste Baguette en bordure - Listello bordo</p> <p>1. 19x95x795 mm      2 pcs 2. 19x70x795 mm      4 pcs 3. 19x70x505 mm      2 pcs</p>	2		
TA-702	<p>Window - Fenster - Fenetre - Finestra-Ventana 1290x1044</p> <p>TA-702 Window 1290x1044x72 mm</p> <p>Side slat - Randleiste Baguette en bordure - Listello bordo</p> <p>1. 19x95x1550 mm      2 pcs 2. 19x70x1060 mm      4 pcs 3. 19x70x1250 mm      2 pcs</p>	2		
U-714R	<p>Door - Tür - Porte - Porta-Puerta 835x2028</p> <p>U-714R Door 835x2028x72 mm</p> <p>Side slat - Randleiste Baguette en bordure - Listello bordo</p> <p>1. 19x95x1085 mm      2 pcs 2. 19x70x2025 mm      4 pcs</p>	1		

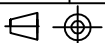

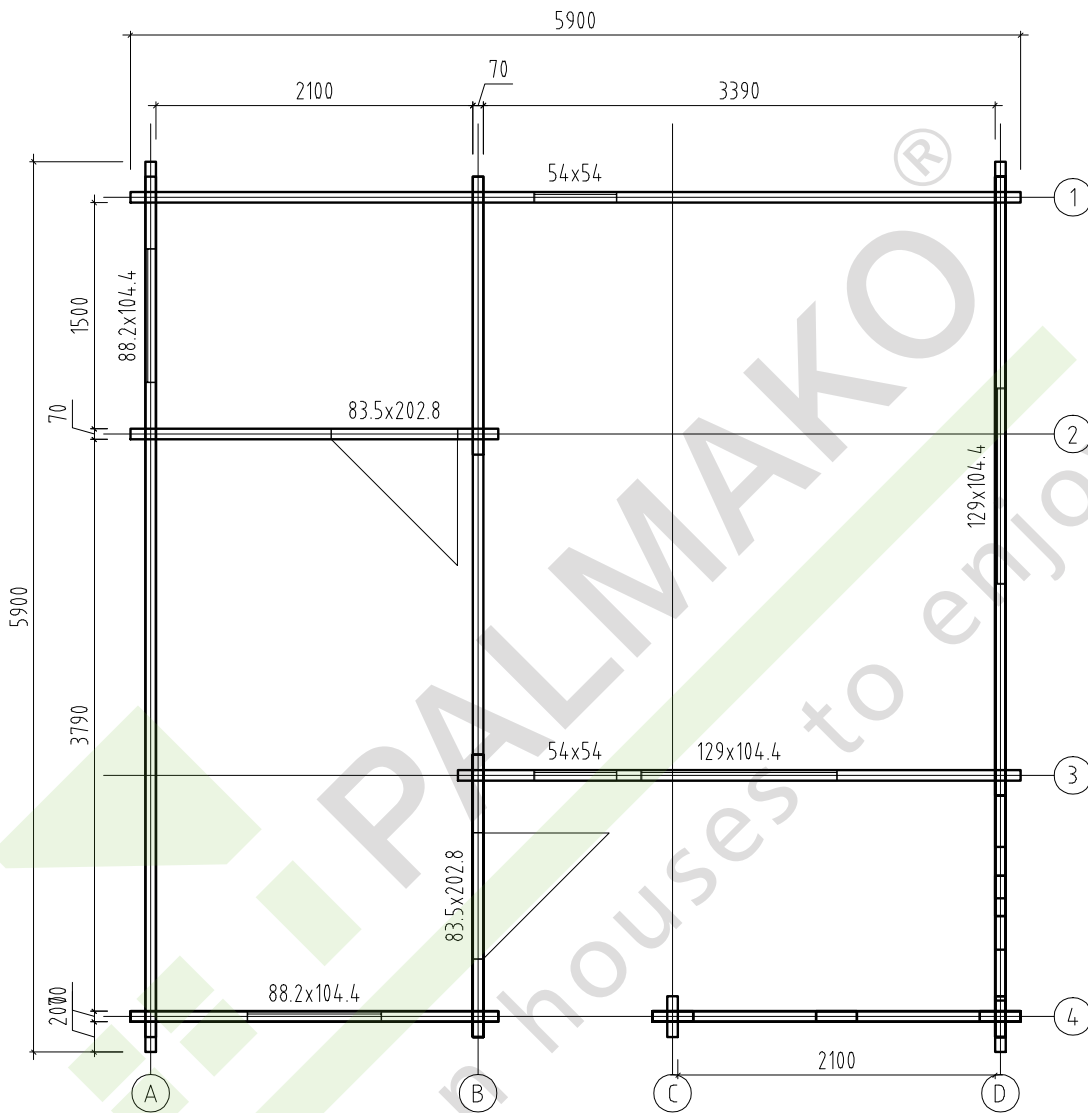

Object name  
-Sunny-

Drawing  
Plan

Scale 1:50

Paper A4




AS Palmako  
Kavastu, Tartumaa  
tel. +372 73 55 530  
fax. +372 73 55 520  
www.palmako.ee

Customer Erimaja  
Drawn by Meelis Piirisalu  
Date 25.01.2010

Log 70x135  
File Sunny.dwg

Page 1

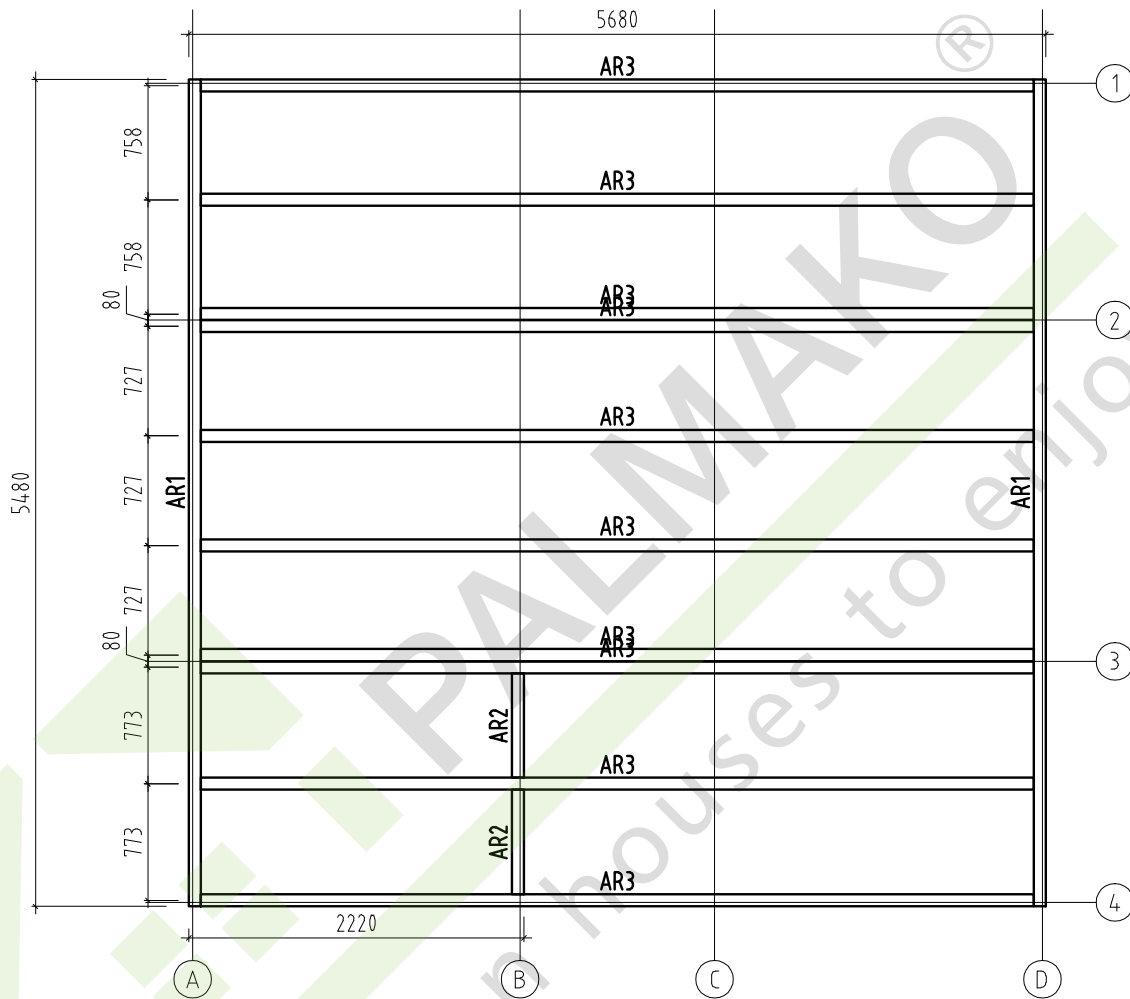

Object name  
-Sunny-

Drawing  
Plan

Scale  
1:50

Paper  
A4





AS Palmako  
Kavastu, Tartumaa  
tel. +372 73 55 530  
fax. +372 73 55 520  
www.palmako.ee

Customer  
Erimaja  
Drawn by  
Meelis Piirisalu  
Date  
25.01.2010


Log  
70x135  
File  
Sunny.dwg


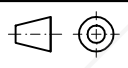
Page  
1

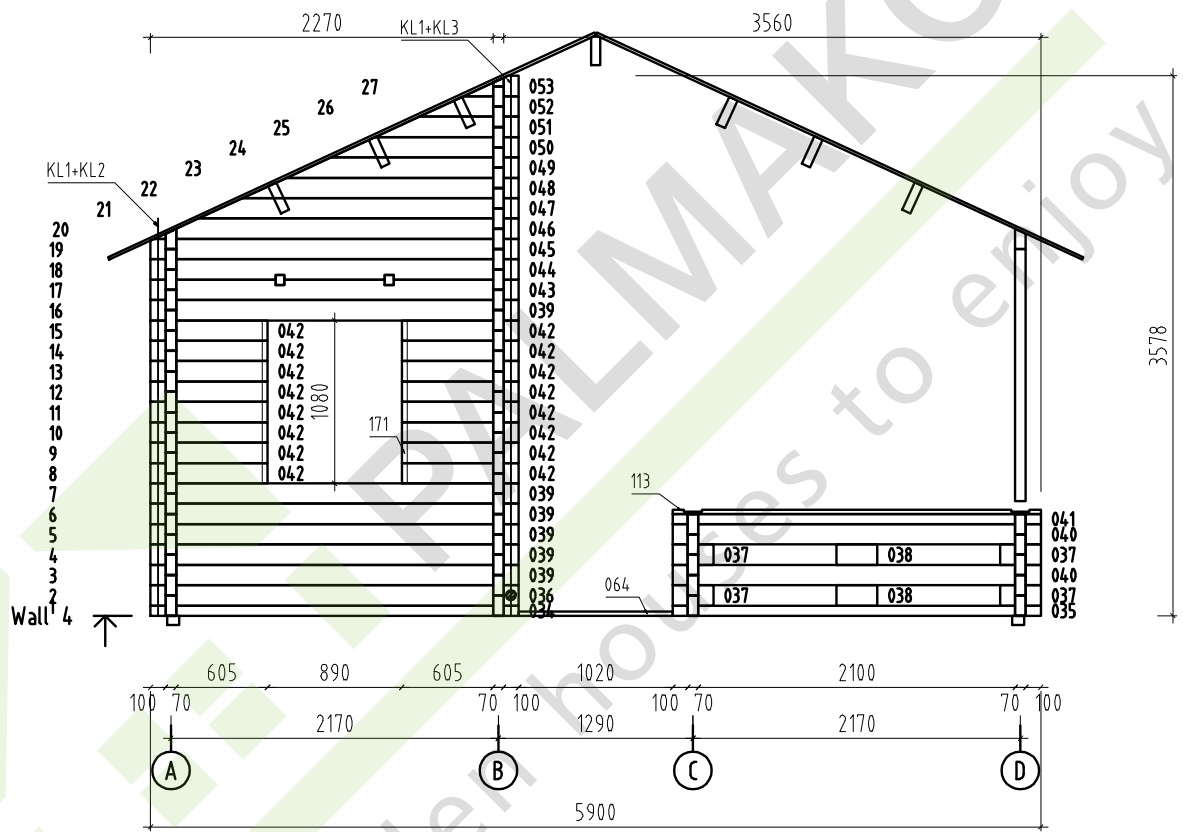


Object name <b>-Sunny-</b>	Drawing <b>WALL 4</b>	Scale <b>1:50</b>
		Paper <b>A4</b>
 <b>Wooden houses to enjoy</b>	Customer Erimaja	Log 70x135
	Drawn by Meelis Piirisalu	
	Date 26.01.2010	File Sunny.dwg
		Page <b>9</b>


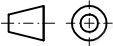


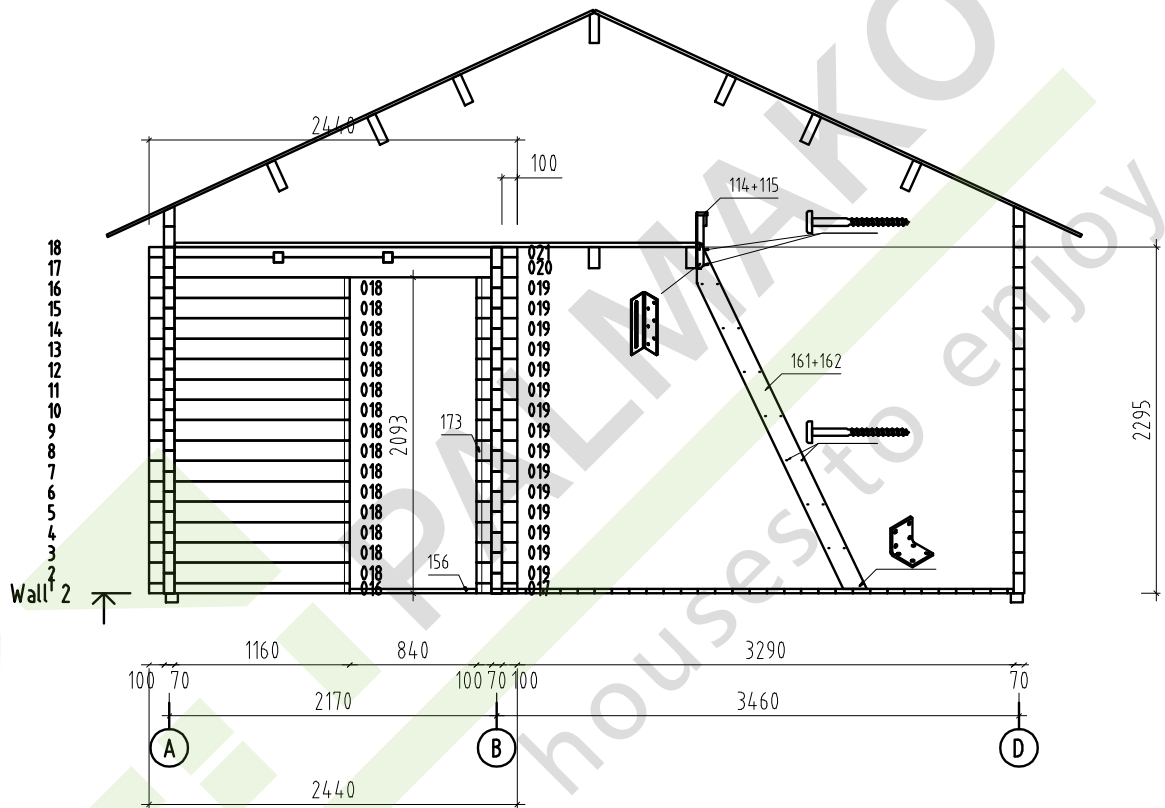



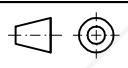
Object name <b>-Sunny-</b>	Drawing <b>WALL 2</b>	Scale <b>1:50</b>
		Paper <b>A4</b>
 <b>AS Palmako</b> Kavastu, Tartumaa tel. +372 73 55 530 fax. +372 73 55 520 www.palmako.ee	Customer Erimaja	Log 70x135
	Drawn by Meelis Piirisalu	
	Date 26.01.2010	File Sunny.dwg
		Page <b>7</b>

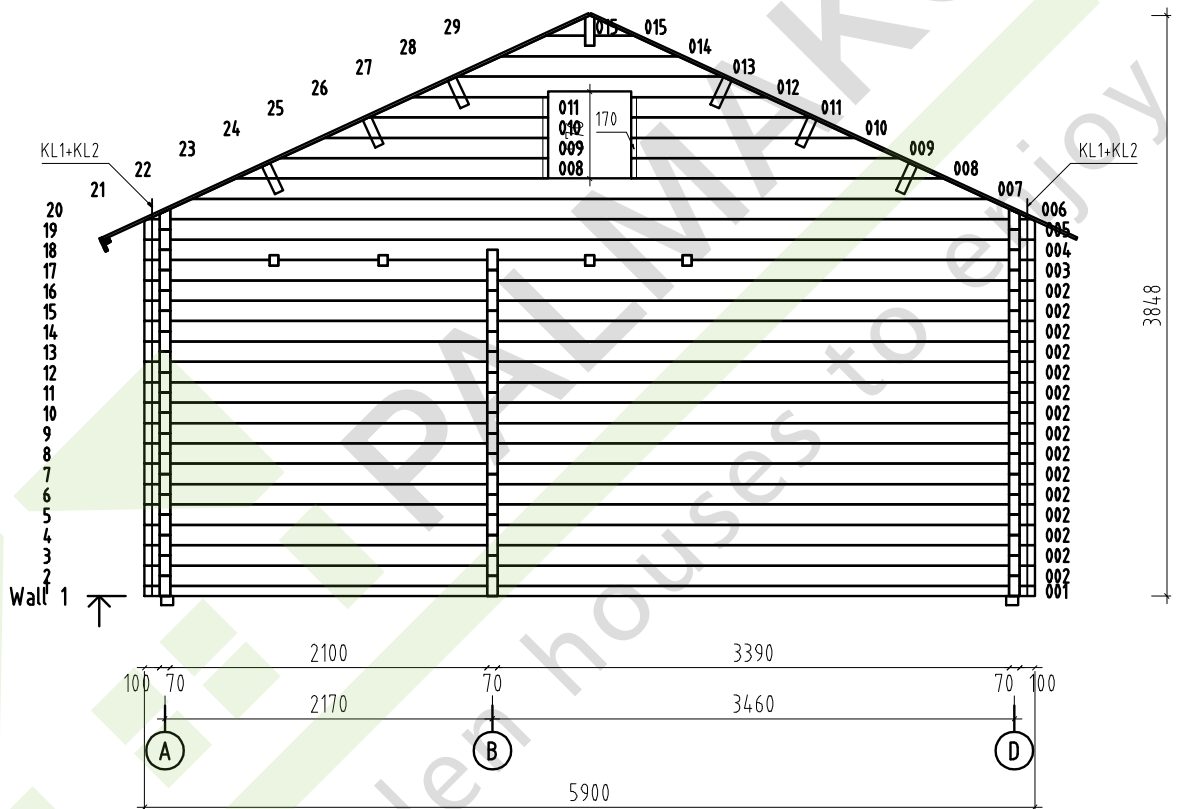



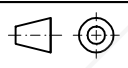



Object name <b>-Sunny-</b>	Drawing <b>WALL 1</b>	Scale <b>1:50</b>
		Paper <b>A4</b>
 <b>AS Palmako</b> Kavastu, Tartumaa tel. +372 73 55 530 fax. +372 73 55 520 www.palmako.ee	Customer Erimaja	Log 70x135
	Drawn by Meelis Piirisalu	
	Date 26.01.2010	File Sunny.dwg
		Page <b>6</b>

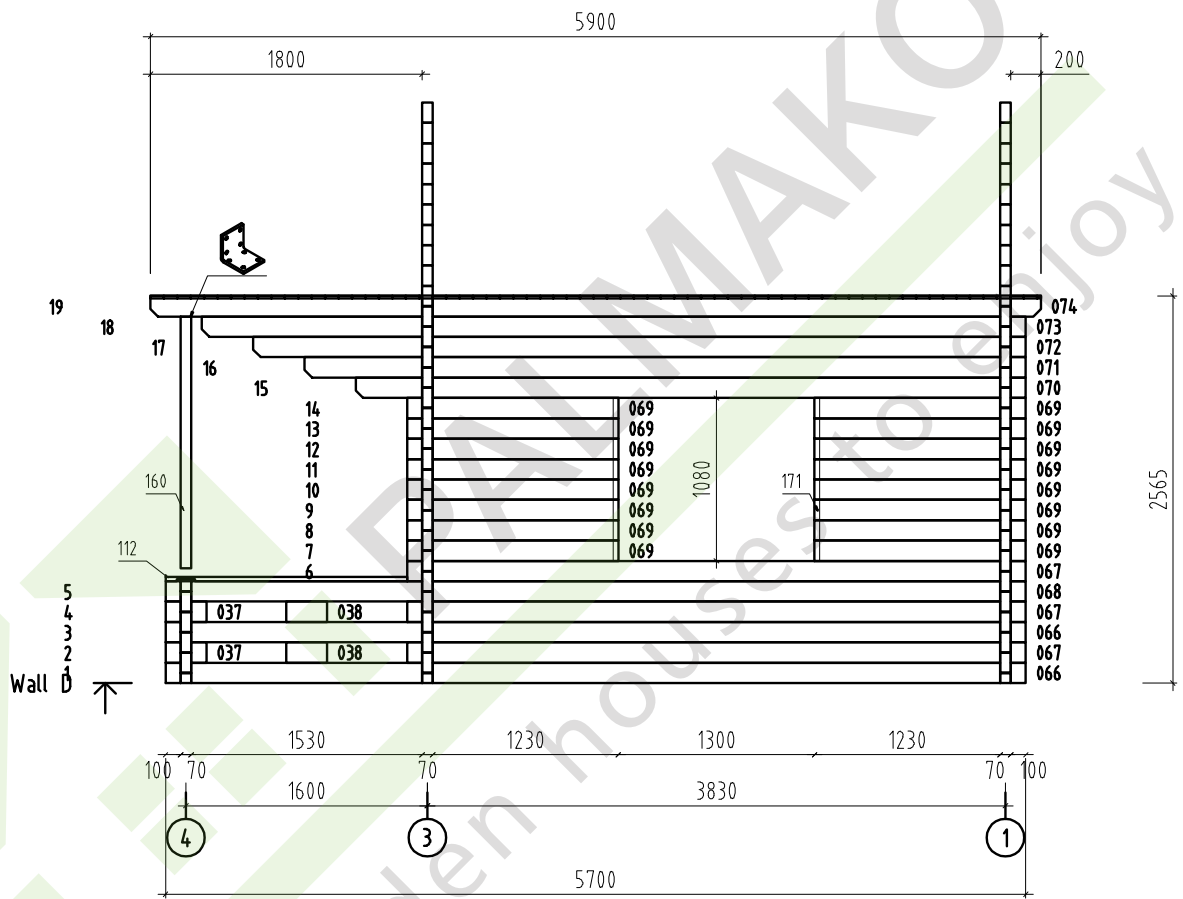
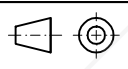



Object name <b>-Sunny-</b>	Drawing <b>WALL D</b>	Scale <b>1:50</b>
		Paper <b>A4</b>
 <b>AS Palmako</b> Kavastu, Tartumaa tel. +372 73 55 530 fax. +372 73 55 520 www.palmako.ee	Customer Erimaja	Log 70x135
	Drawn by Meelis Piirisalu	
	Date 26.01.2010	File Sunny.dwg
		Page 5

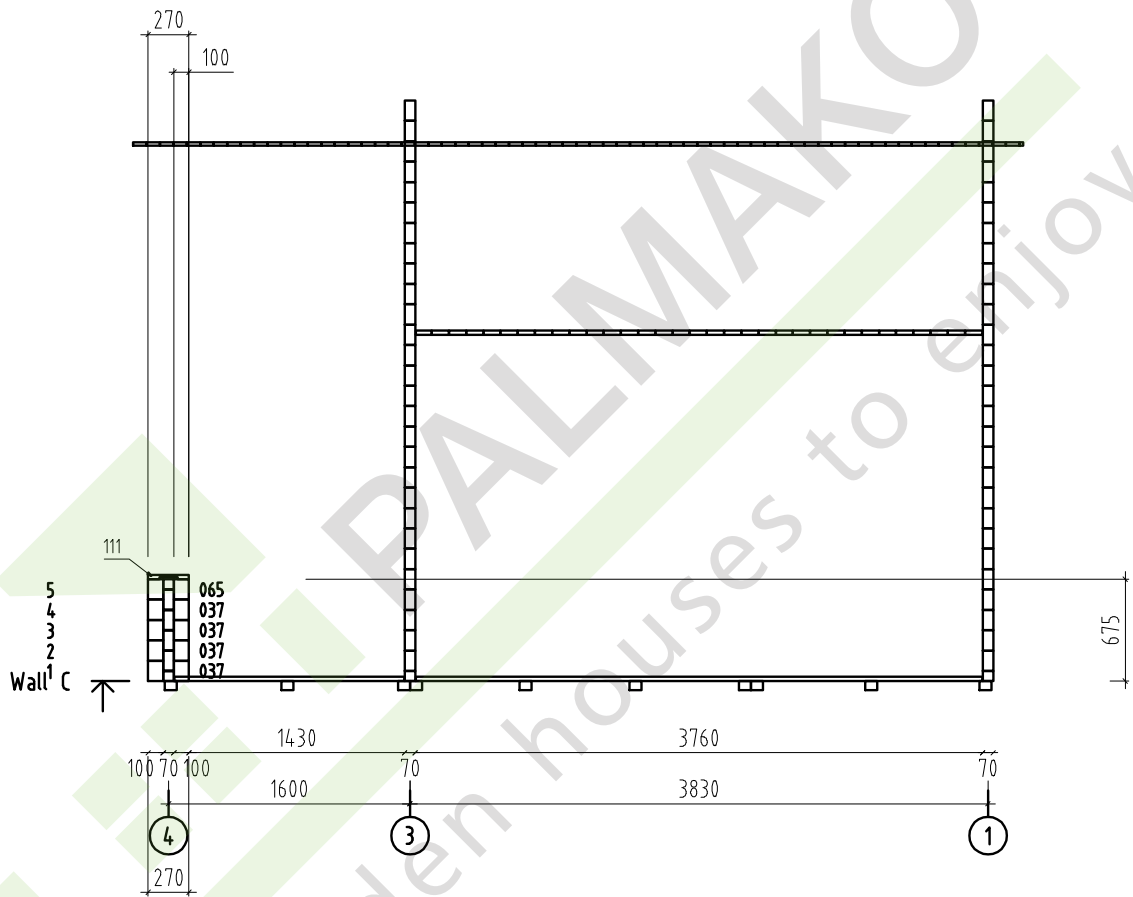
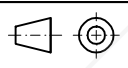


Object name <b>-Sunny-</b>	Drawing <b>WALL C</b>	Scale <b>1:50</b>
		Paper <b>A4</b>
 <b>Wooden houses to enjoy</b>	Customer Erimaja	Log 70x135
	Drawn by Meelis Piirisalu	
	Date 26.01.2010	File Sunny.dwg
AS Palmako Kavastu, Tartumaa tel. +372 73 55 530 fax. +372 73 55 520 www.palmako.ee		 Page <b>4</b>



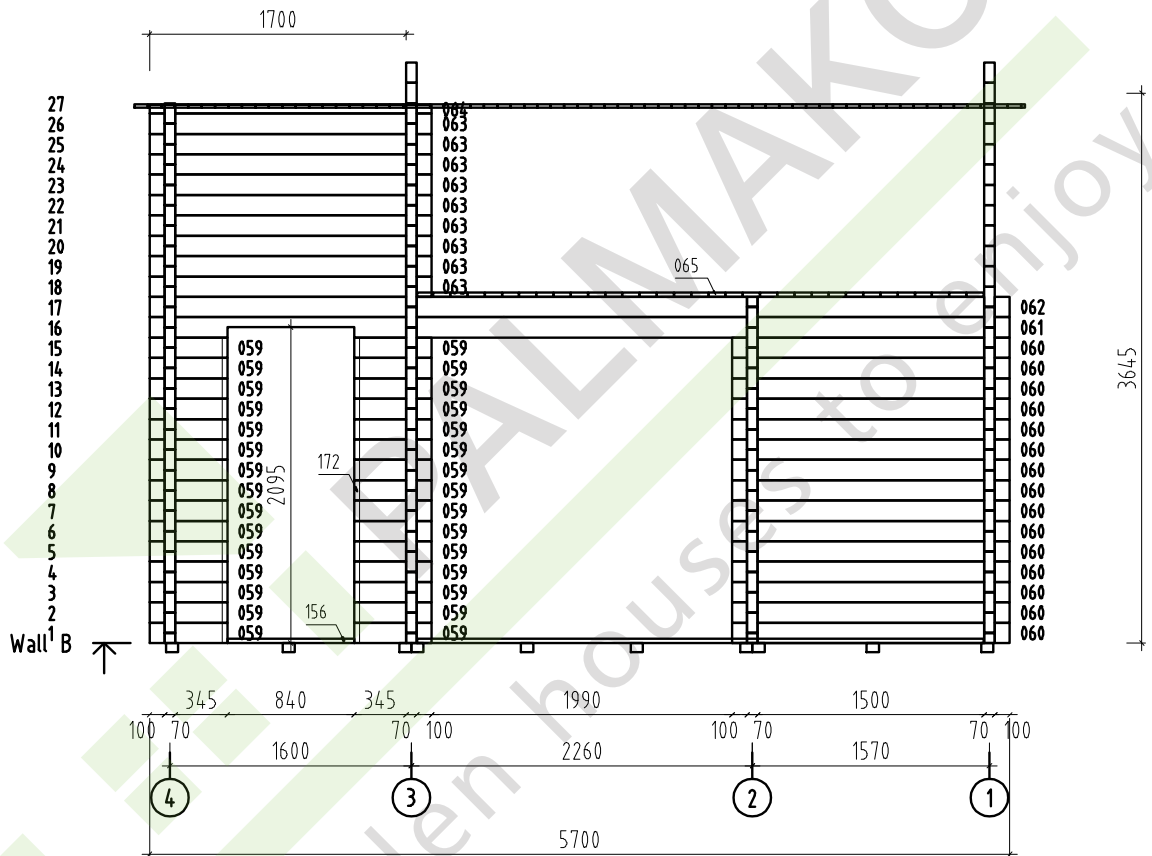


Object name <b>-Sunny-</b>	Drawing <b>WALL B</b>	Scale <b>1:50</b>
		Paper <b>A4</b>
 <b>AS Palmako</b> Kavastu, Tartumaa tel. +372 73 55 530 fax. +372 73 55 520 www.palmako.ee	Customer Erimaja	Log 70x135
	Drawn by Meelis Piirisalu	
	Date 26.01.2010	File Sunny.dwg
		Page <b>3</b>

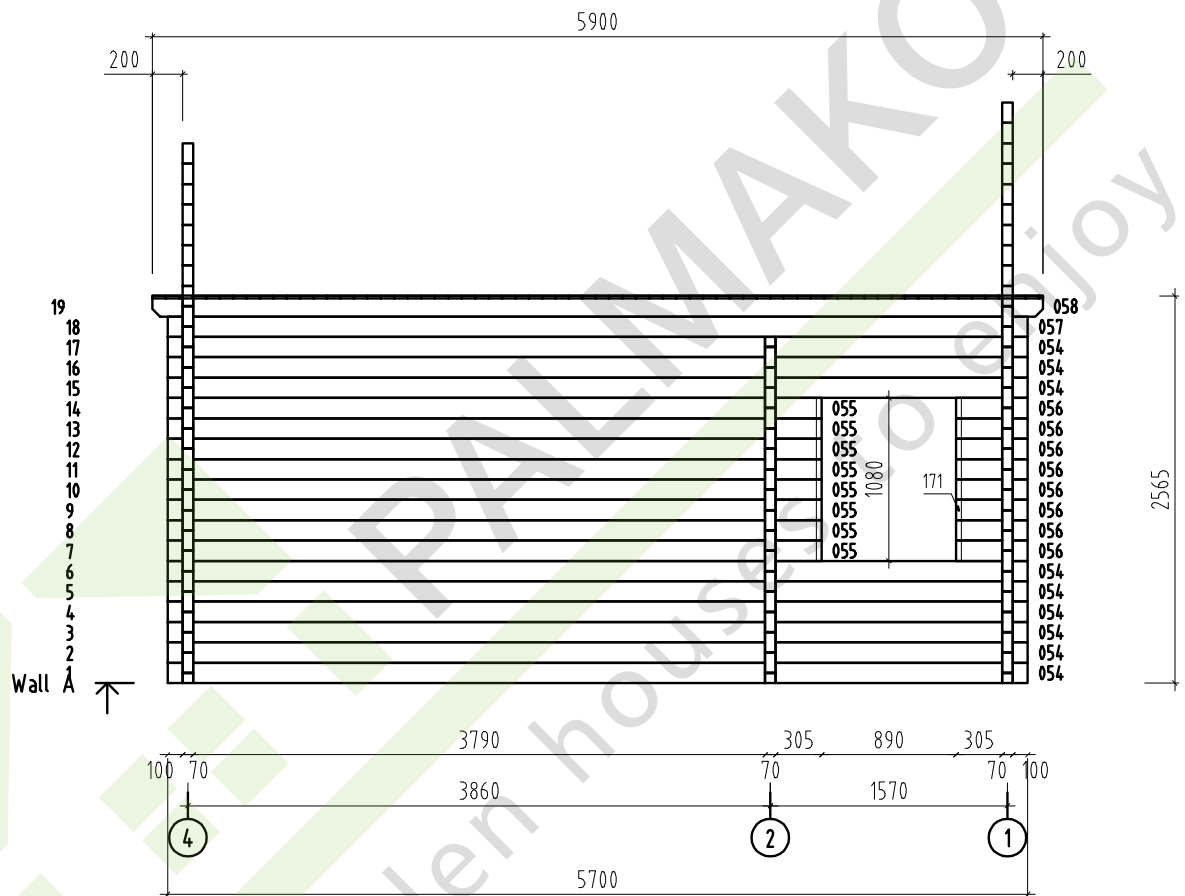

Object name <b>-Sunny-</b>	Drawing <b>WALL A</b>	Scale <b>1:50</b>	
		Paper <b>A4</b>	
 <b>AS Palmako</b> Kavastu, Tartumaa tel. +372 73 55 530 fax. +372 73 55 520 www.palmako.ee	Customer Erimaja	Log 70x135	 Page <b>2</b>
	Drawn by Meelis Piirisalu		
	Date 26.01.2010	File Sunny.dwg	

3025

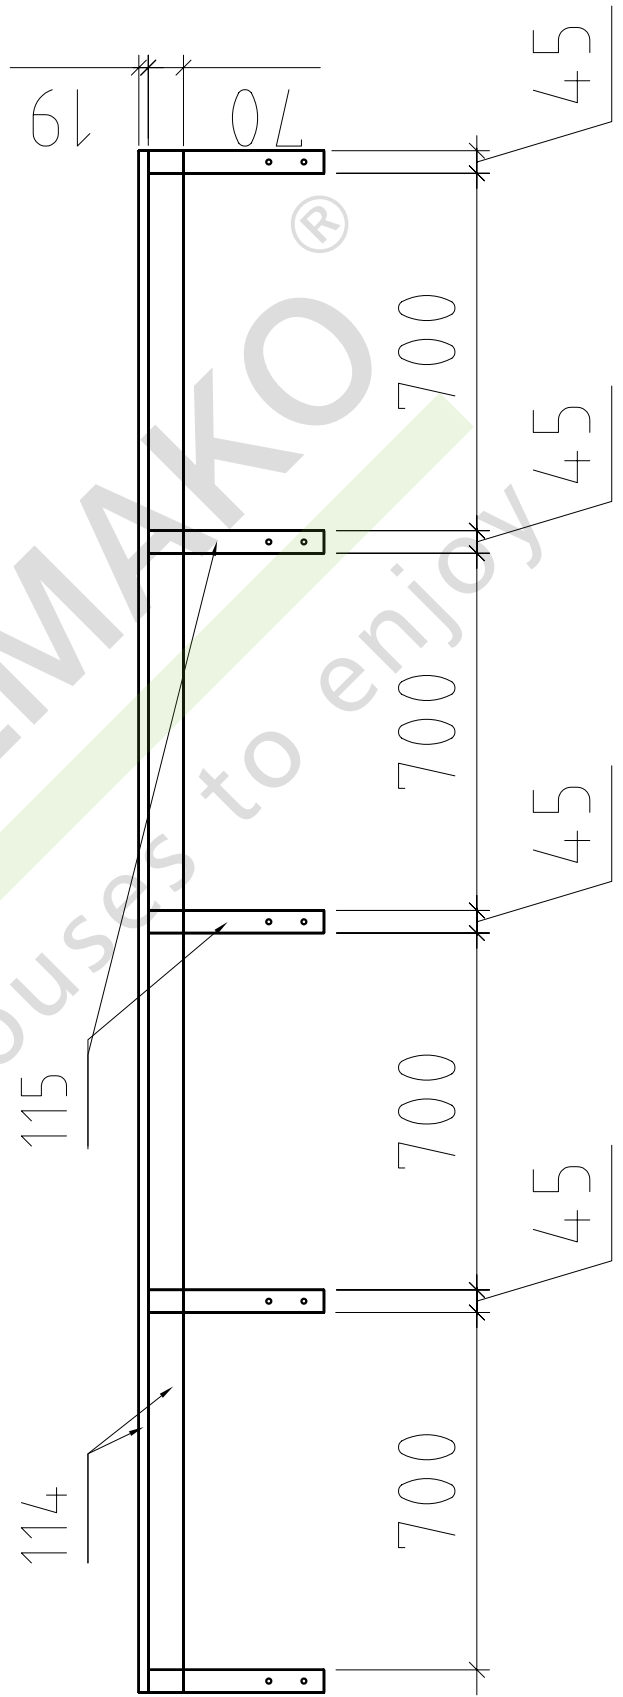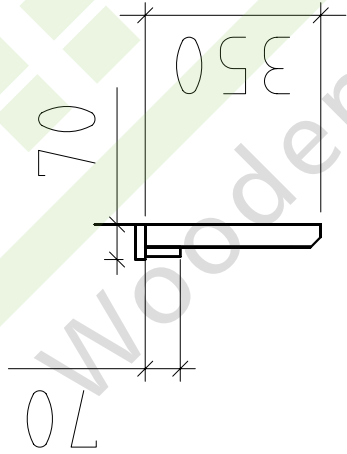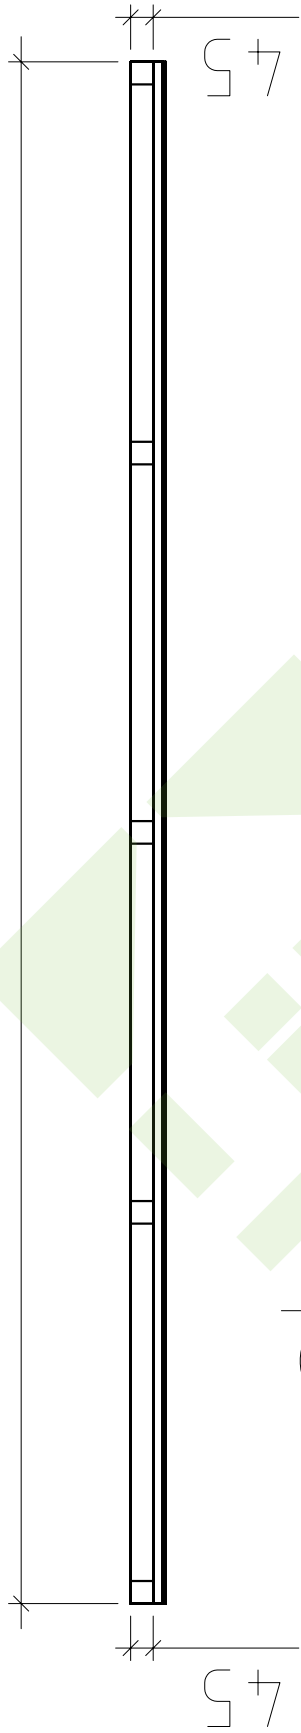

# Leiter

