


FRONT
1/50

5000

2.44

±0.00

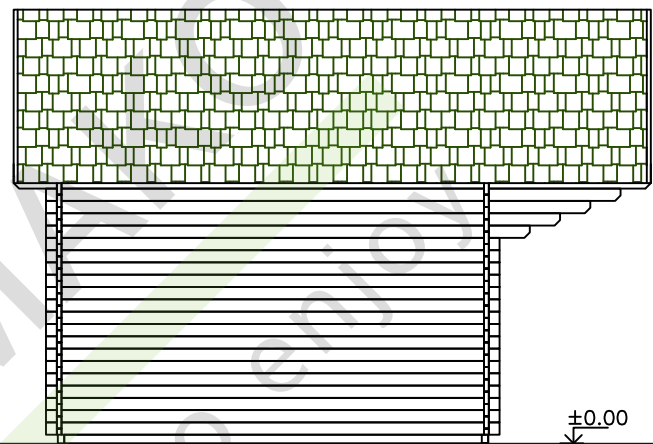


LEFT
1/50

4000 1500

4.04

2.36


±0.00

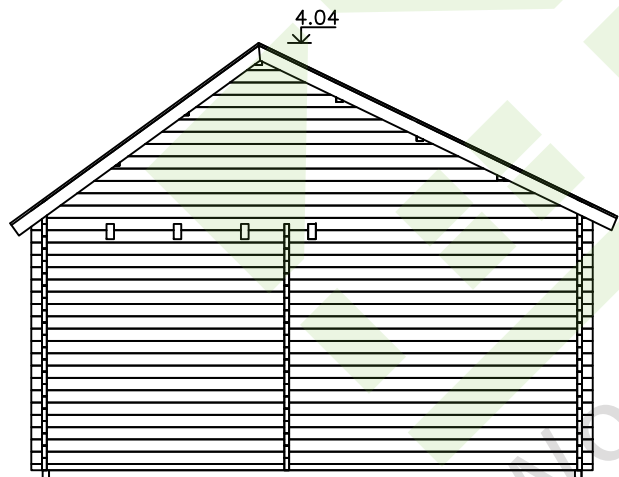

BACK
1/50

2200 5200 5600

±0.00

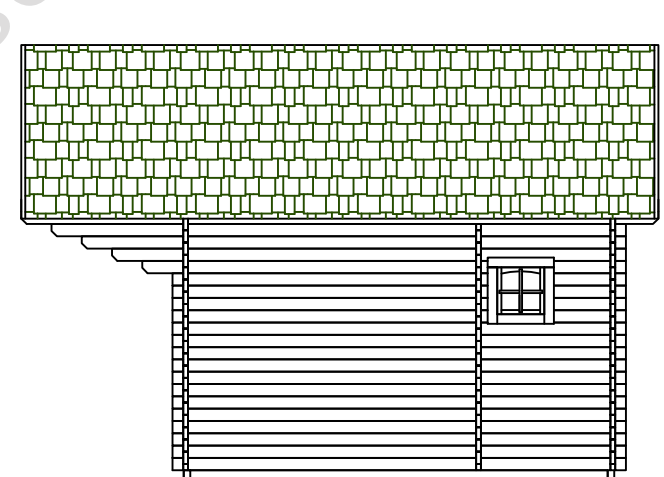

RIGHT
1/50


4200 1200 5900

4.04

2.36

PALM
Wooden houses to enjoy



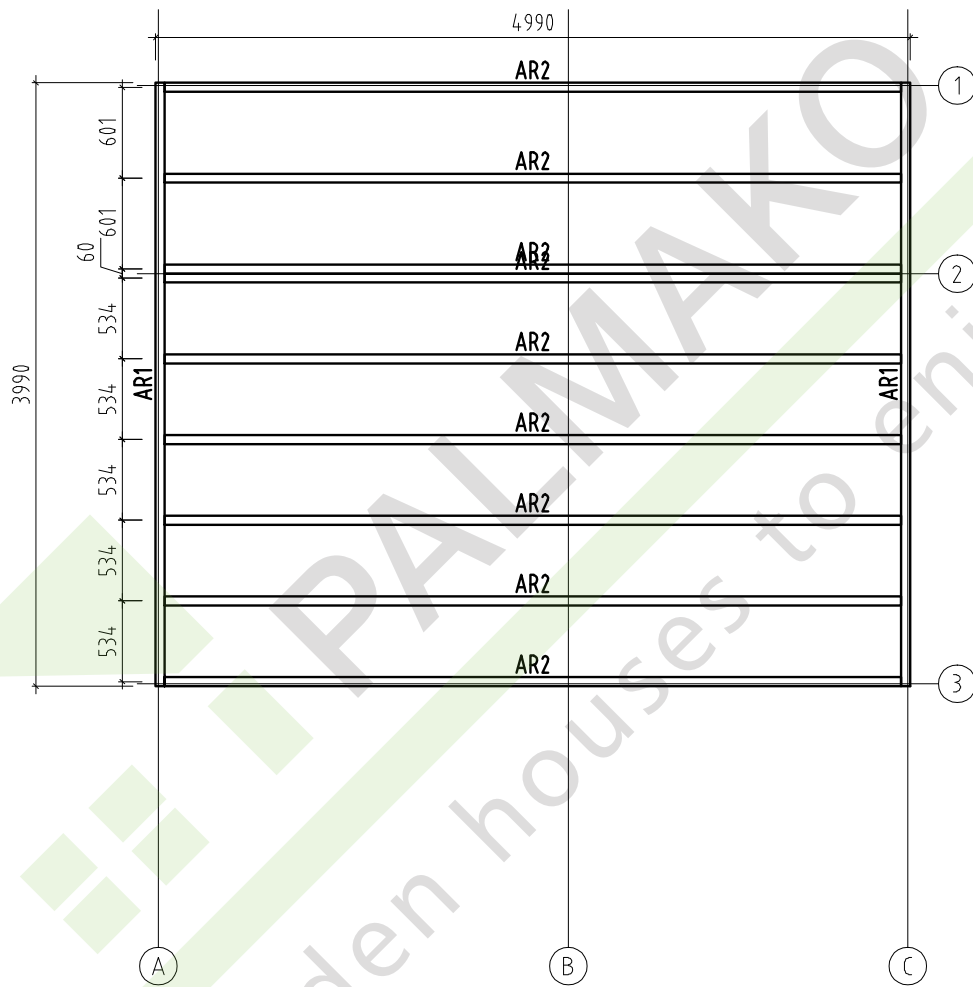

Object name
-PM44-65-

Drawing
Plan


Scale 1:50
Paper A4




AS Palmako
Kavastu, Tartumaa
tel. +372 73 55 530
fax. +372 73 55 520
www.palmako.ee

Customer	Erimaja	Log	44x114
Drawn by	Meelis Piirisalu		
Date	09.09.2009	File	Erica.dwg


Page 1

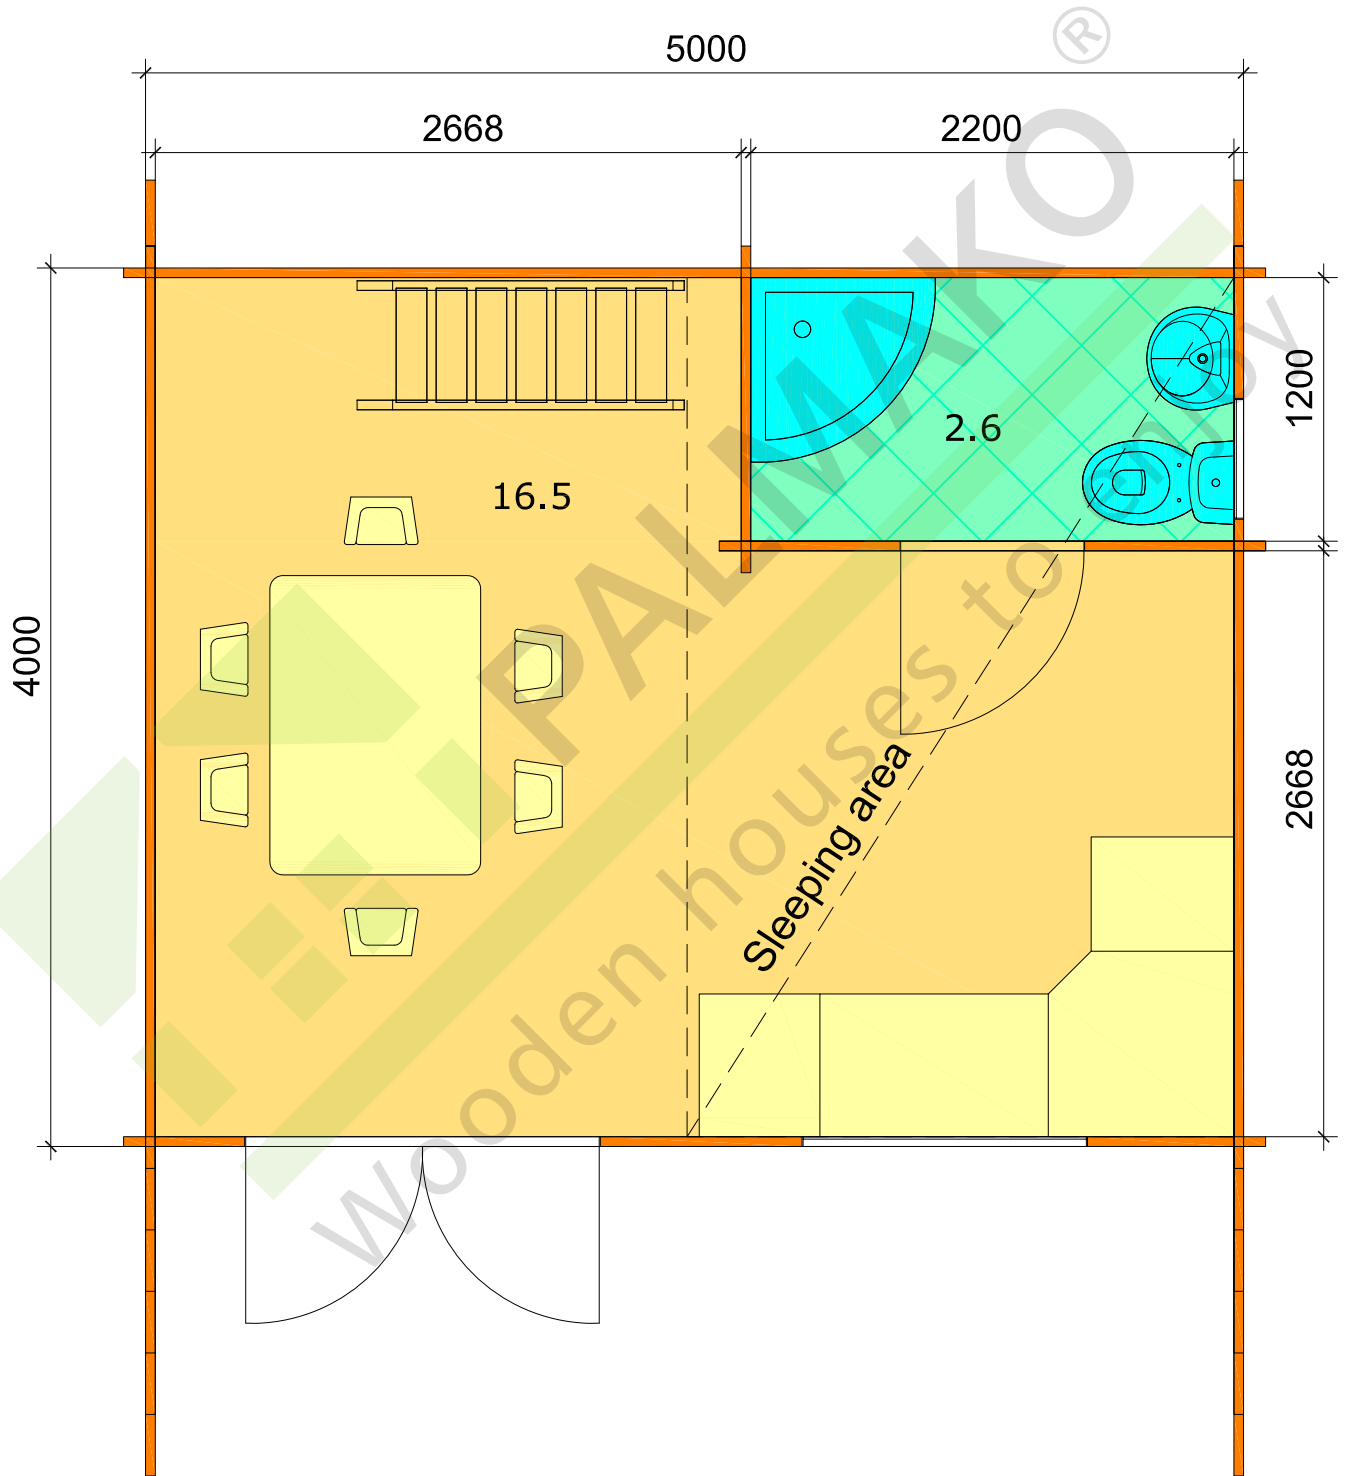


Eric

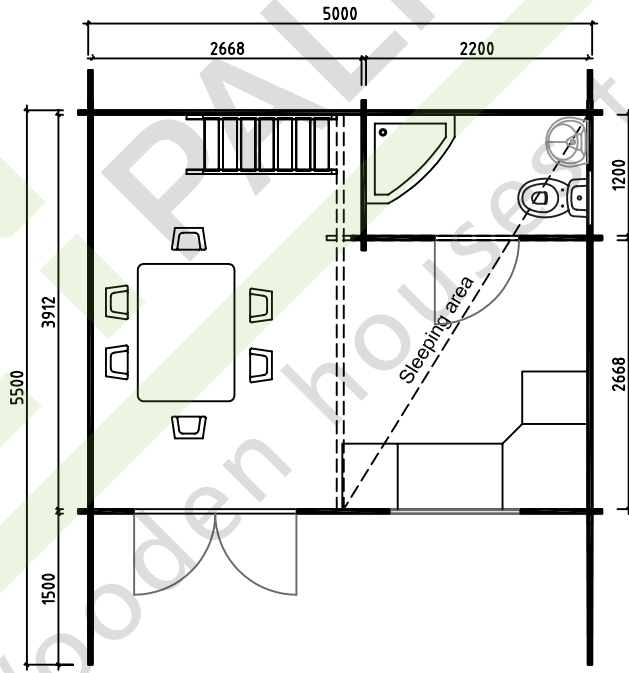

WOODENMAKO®
Wooden houses to enjoy

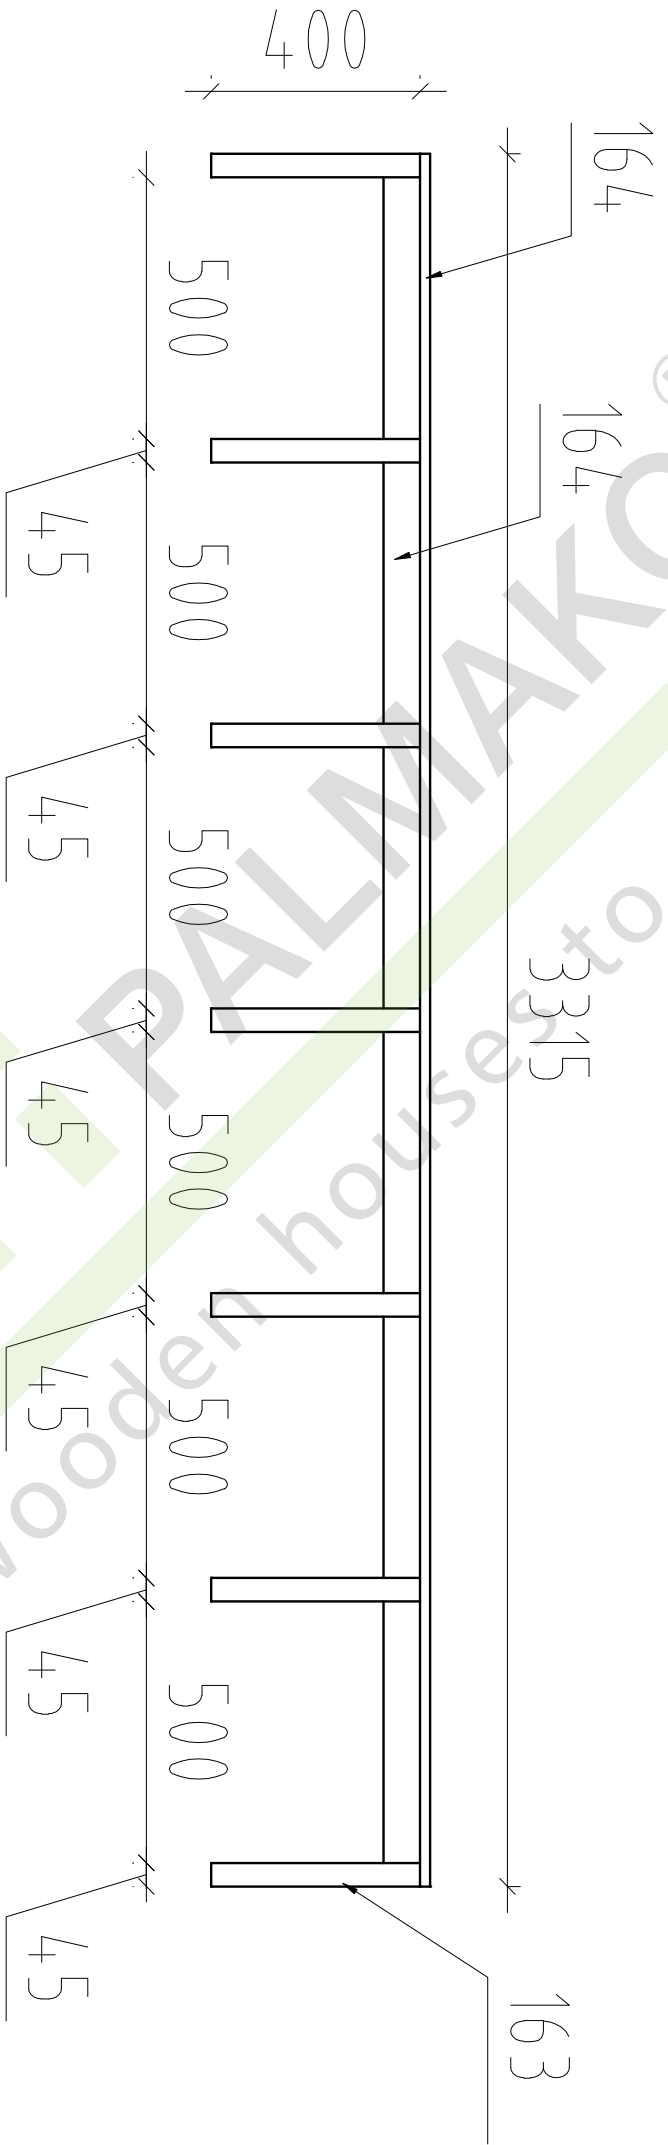

WOODEN HOUSES TO ENJOY[®]

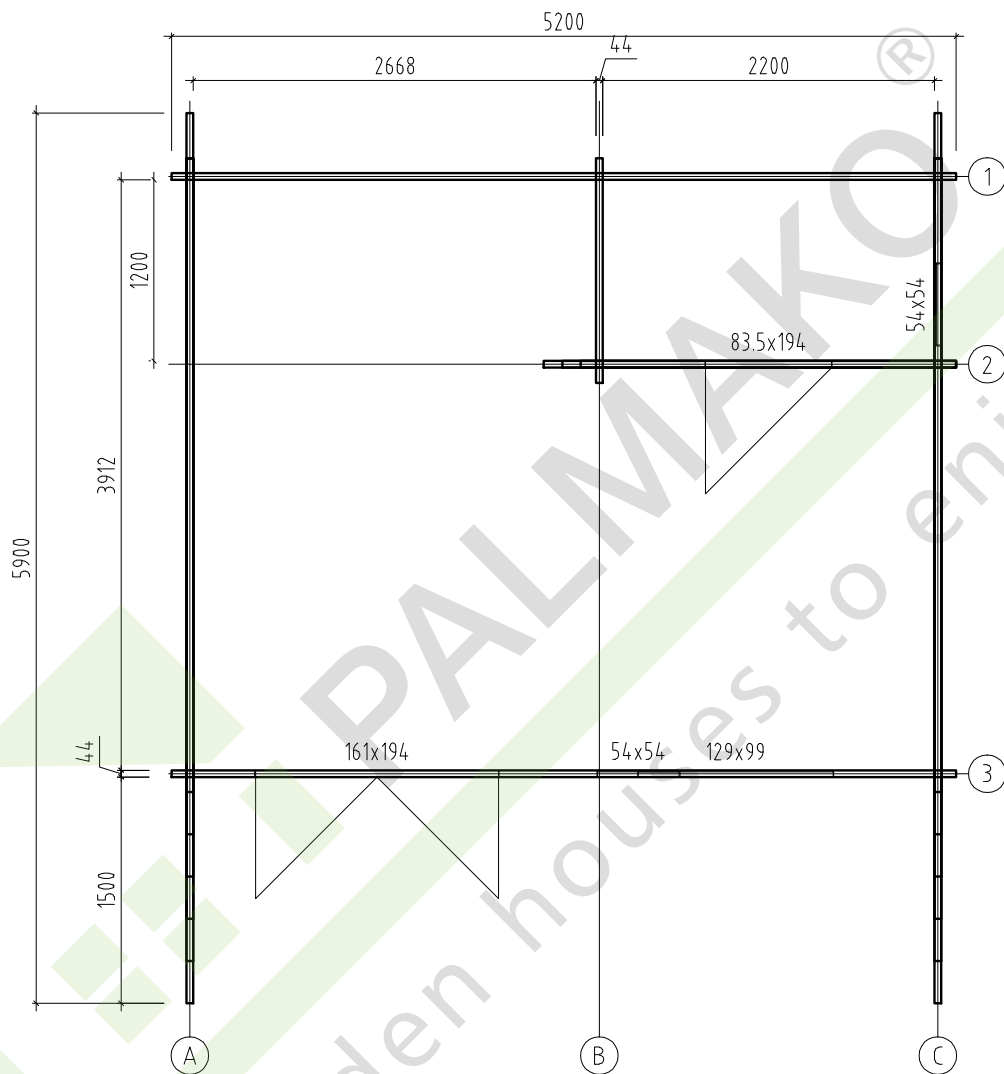

Object name
-PM44-65-


Drawing
Plan

Scale 1:50
Paper A4





AS Palmako
Kavastu, Tartumaa
tel. +372 73 55 530
fax. +372 73 55 520
www.palmako.ee

Customer	Erimaja	Log	44x114
Drawn by	Meelis Piirisalu		
Date	09.09.2009	File	Erica.dwg

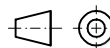

Page 1

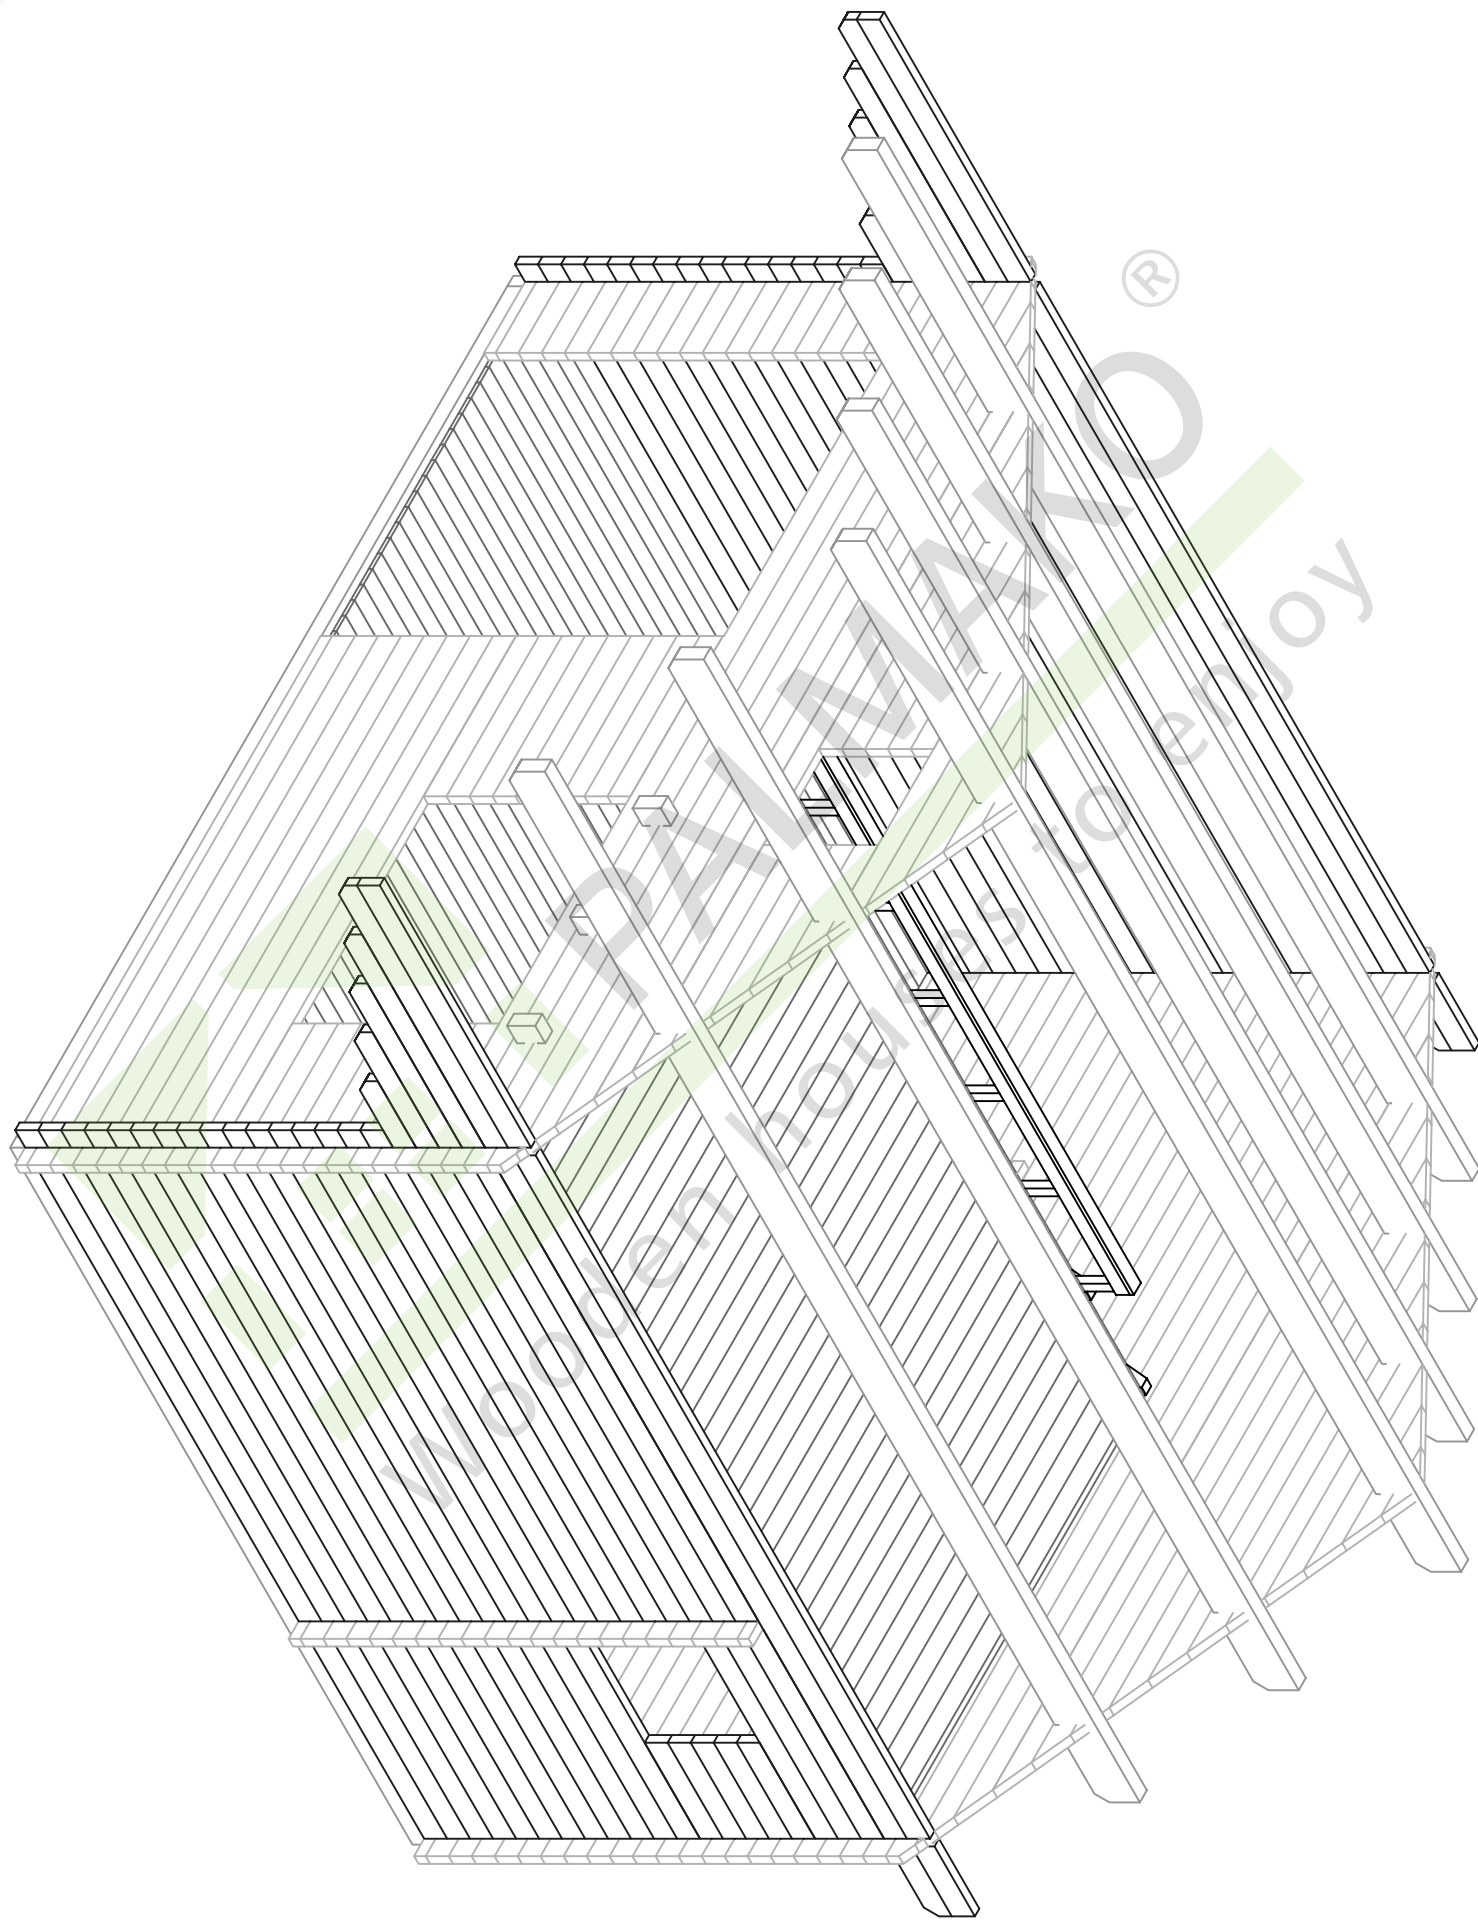

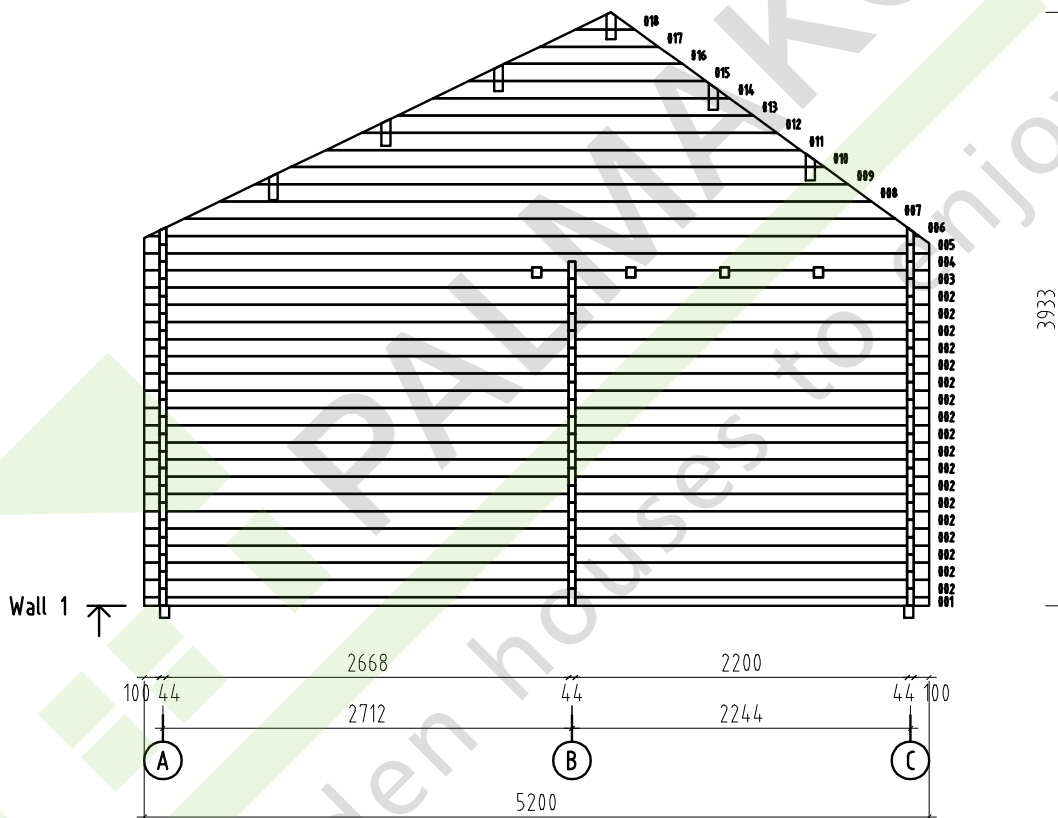

Object name
-PM44-65-

Drawing
WALL 1


Scale 1:50
Paper A4




AS Palmako
Kavastu, Tartumaa
tel. +372 73 55 530
fax. +372 73 55 520
www.palmako.ee

Customer Erimaja
Drawn by Meelis Piirisalu
Date 09.09.2009

Log 44x114
File Erica.dwg

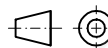

Page 5

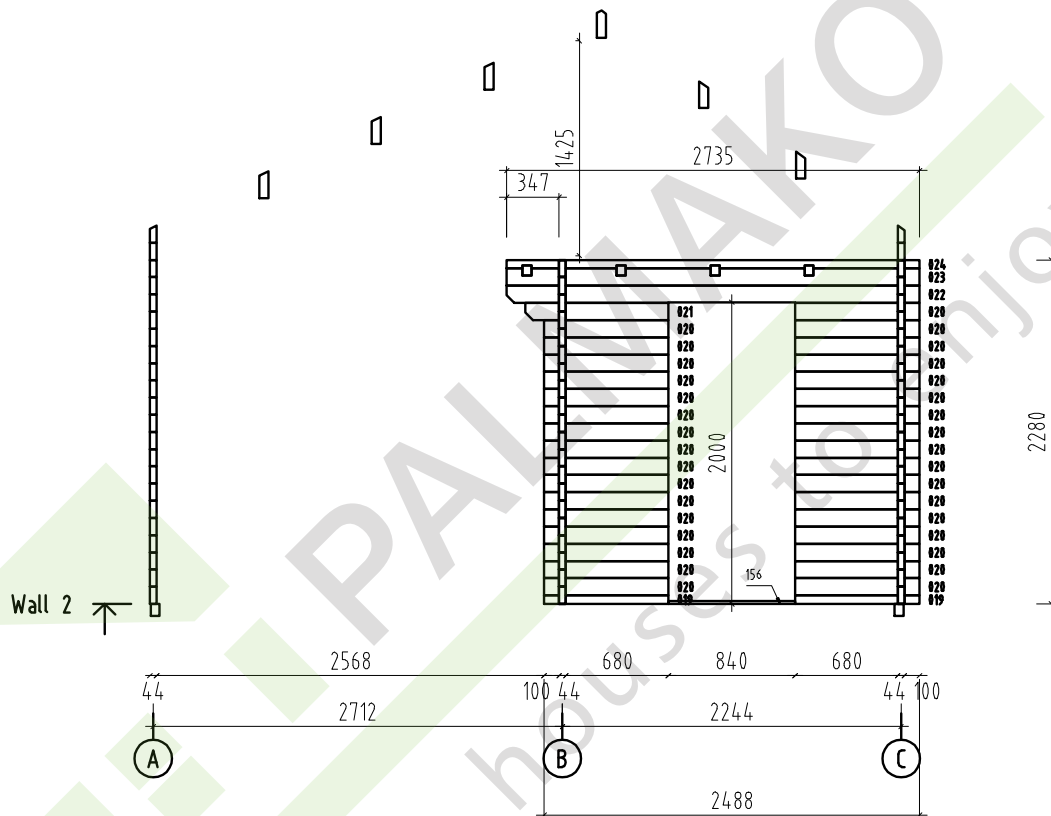

Object name
-PM44-65-


Drawing
WALL 2

Scale 1:50
Paper A4




AS Palmako
Kavastu, Tartumaa
tel. +372 73 55 530
fax. +372 73 55 520
www.palmako.ee

Customer	Erimaja	Log	44x114
Drawn by	Meelis Piirisalu		
Date	09.09.2009	File	Erica.dwg

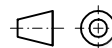

Page 6

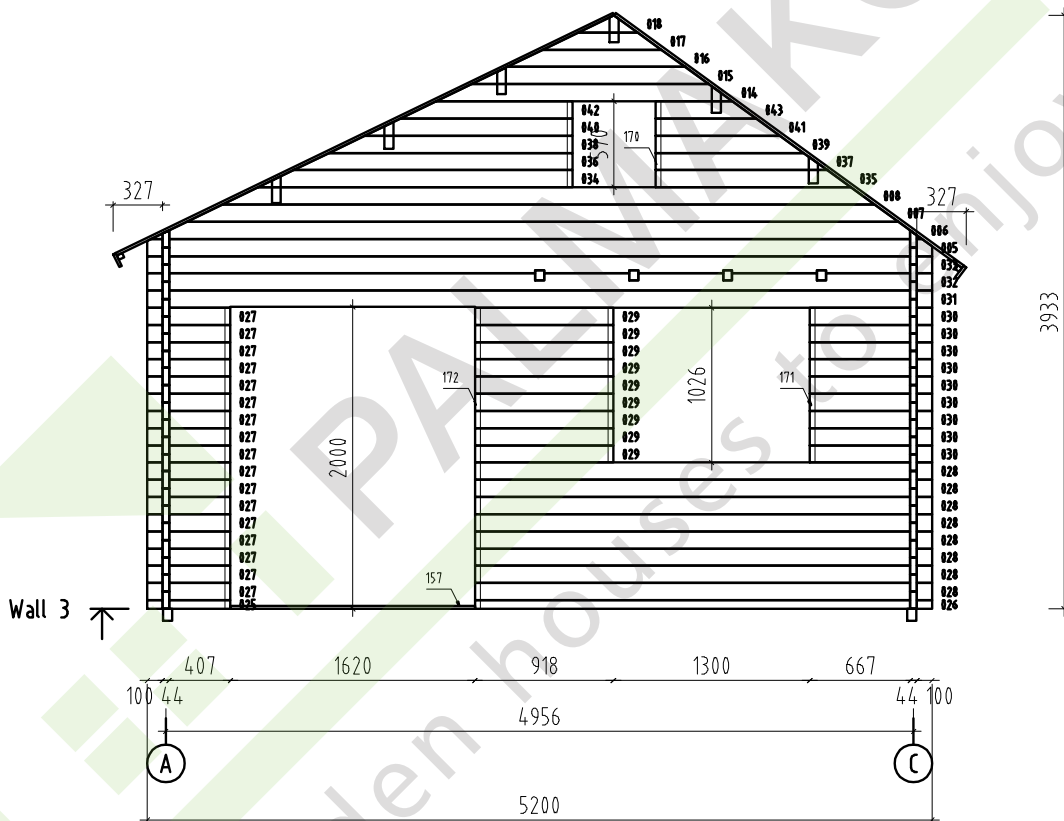

Object name
-PM44-65-

Drawing
WALL 3


Scale 1:50
Paper A4




AS Palmako
Kavastu, Tartumaa
tel. +372 73 55 530
fax. +372 73 55 520
www.palmako.ee

Customer Erimaja
Drawn by Meelis Piirisalu
Date 09.09.2009


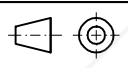
Log 44x114
File Erica.dwg

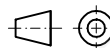


Page 7

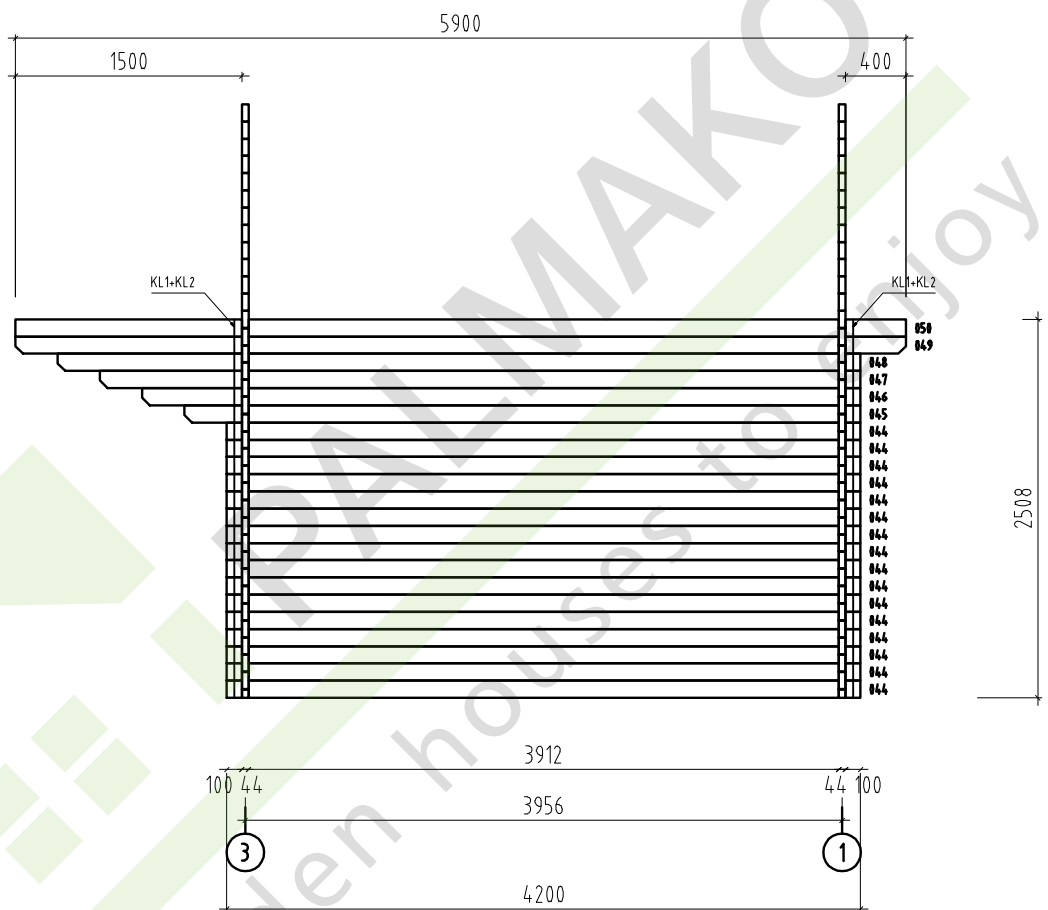

Wall A ↗

Object name -PM44-65-	Drawing WALL A	Scale 1:50
		Paper A4
 AS Palmako Kavastu, Tartumaa tel. +372 73 55 530 fax. +372 73 55 520 www.palmako.ee	Customer Erimaja	Log 44x114
	Drawn by Meelis Piirisalu	
	Date 09.09.2009	File Erica.dwg
		Page 2

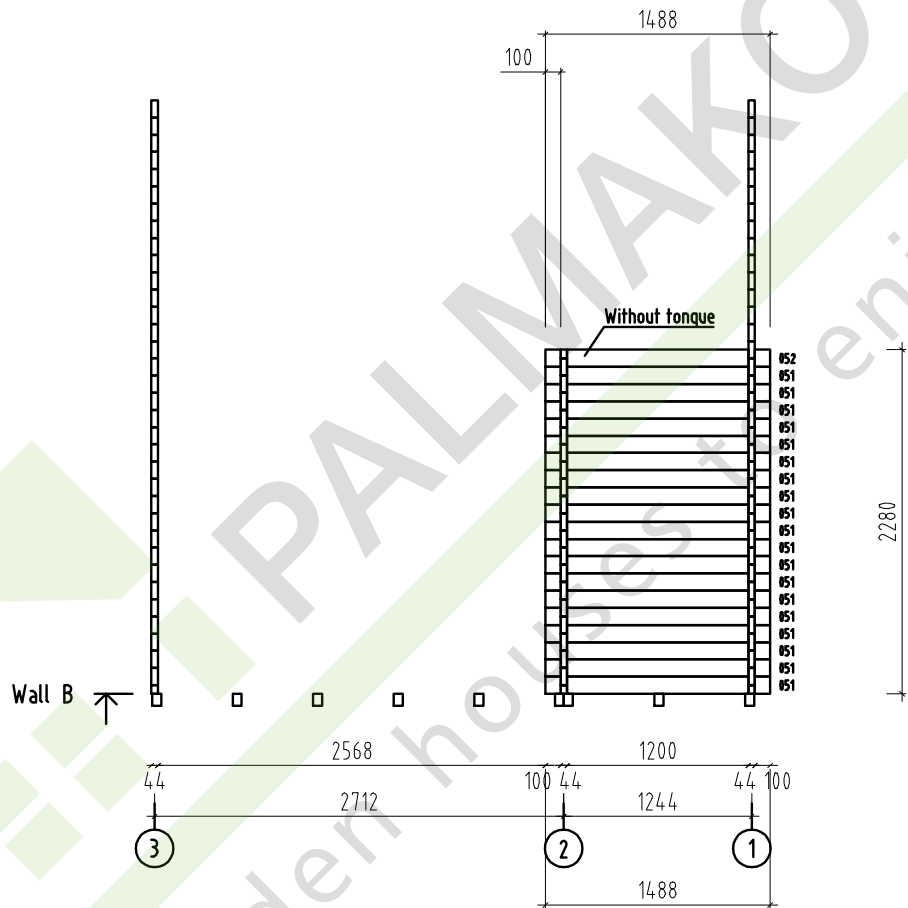

Object name
-PM44-65-

Drawing
WALL B


Scale 1:50
Paper A4



AS Palmako
Kavastu, Tartumaa
tel. +372 73 55 530
fax. +372 73 55 520
www.palmako.ee

Customer	Erimaja	Log	44x114
Drawn by	Meelis Piirisalu		
Date	09.09.2009	File	Erica.dwg

Page 3

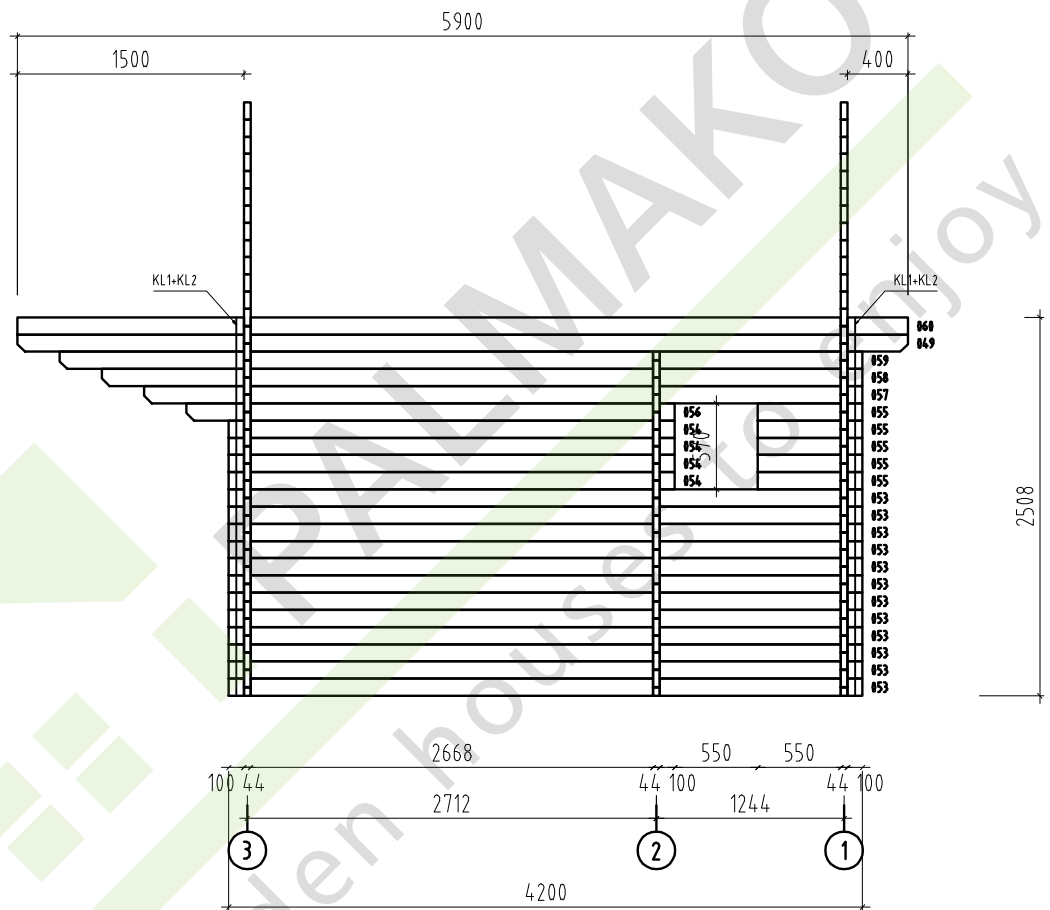

Object name
-PM44-65-

Drawing
WALL C

Scale 1:50
Paper A4




AS Palmako
Kavastu, Tartumaa
tel. +372 73 55 530
fax. +372 73 55 520
www.palmako.ee


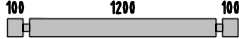
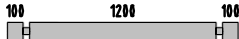








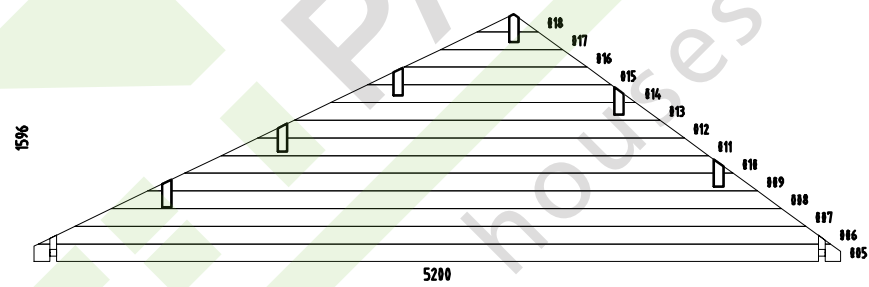
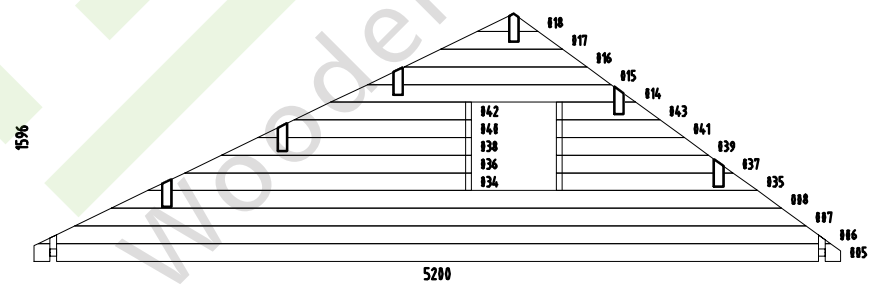


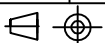



Customer Erimaja
Drawn by Meelis Piirisalu
Date 09.09.2009

Log 44x114
File Erica.dwg

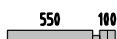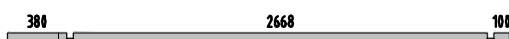Page 4

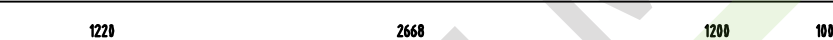
Pos	SPECIFICATION-STÜCKLISTE-NOMENCLATURE-ELEMENTI-ESPECIFICACIÓN -PM44-65-	Pcs	Profile (mm)	Length (mm)
001		1	44x57	5200
002		18	44x114	5200
003		1	44x114	5200
004		1	44x114	5200
019		2	44x57	824
020		33	44x114	824
021		1	44x114	948
022		1	44x114	2735
023		1	44x114	2735
024		1	44x57	2735
025		1	44x57	551
026		1	44x57	3029
027		17	44x114	551
028		8	44x114	3029
029		9	44x114	918
030		9	44x114	811
031		1	44x114	5200
032		1	44x114	5200
033		1	44x114	5200
044		16	44x114	4200
045		1	44x114	4480
046		1	44x114	4760
047		1	44x114	5040
048		1	44x114	5320
049		2	44x114	5900



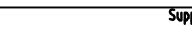





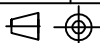




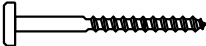





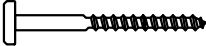



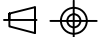






Pos	SPECIFICATION-STÜCKLISTE-NOMENCLATURE-ELEMENTI-ESPECIFICACIÓN -PM44-65-	Pcs	Profile (mm)	Length (mm)
050		1	44x114	5900
051		19	44x114	1488
052		1	44x114	1488
053		12	44x114	4200
054		4	44x114	2956
055		5	44x114	694
056		1	44x114	3236
057		1	44x114	4760
058		1	44x114	5040
059		1	44x114	5320
060		1	44x114	5900
W1-1		1		
W3-1		1		
LT1	Ceiling beam- Decken balken- Solive du plafond- Soffitto- Viga de techo 	4	70x140	4200
AR2	Foundation- Fundament- Fondation- Fondazione- Vigas de cimentación 	9	60x80	4870
AR1	Foundation- Fundament- Fondation- Fondazione- Vigas de cimentación 	2	60x80	3990
SP1	Support brace- Stützleiste- Baguette de support- Listello di supporto- Listón de soporte 	1	45x70	2663
SP2	Support brace- Stützleiste- Baguette de support- Listello di supporto- Listón de soporte 	1	45x70	1195
PR2	Purlin- Dachpfette- Arbalétrier- Arcareccio- Correa 	1	70x195	5900



Pos	SPECIFICATION-STÜCKLISTE-NOMENCLATURE-ELEMENTI-ESPECIFICACIÓN -PM44-65-	Pcs	Profile (mm)	Length (mm)	
PR3	 Purlin- Dachpfette- Arbalétrier- Arcareccio- Correa 3912	2	70x195	5900	
PR1	 Purlin- Dachpfette- Arbalétrier- Arcareccio- Correa 3912	3	70x195	5900	
061	Floor board- Fussbodenbrett- Madrier du plancher - Tavola pavimento- Tabla de suelo		30	89x19	3907
062	Floor board- Fussbodenbrett- Madrier du plancher - Tavola pavimento- Tabla de suelo		26	89x19	2663
063	Floor board- Fussbodenbrett- Madrier du plancher - Tavola pavimento- Tabla de suelo		25	89x19	1195
064	Floor board- Fussbodenbrett- Madrier du plancher - Tavola pavimento- Tabla de suelo 2		35	114x28	2487
070	Roof board- Dachbrett- Madrier du toit- Tavola tetto- Tabla de tejado		67	89x19	3660
071	Roof board- Dachbrett- Madrier du toit- Tavola tetto- Tabla de tejado		67	89x19	2850
130	Floor beading- Fussbodenleiste- Baguette du plancher- Listello pavimento- Listón de suelo			19x45	42.52
120	Diamond- Deckbrett- Madrier- Tavola di copertura- Rombo		2	19x140	300
090	Eave edging- Dachrandbrett- Madrier en bordure du toit- Tavola bordo tetto- Tabla de valadizo		4	19x95	2950
100	Facia board- Giebelblende- Écran frontal- Schermo frontone- Tabla frontal		2	19x120	2950
101	Facia board- Giebelblende- Écran frontal- Schermo frontone- Tabla frontal		2	19x120	3760
080	Roof edge reinforcement- Dachrandleiste- Baguette en bordure du toit- Rinforzo bordo tetto- Refuerzo borde tejado		2	32x40	2350
081	Roof edge reinforcement- Dachrandleiste- Baguette en bordure du toit- Rinforzo bordo tetto- Refuerzo borde tejado		2	32x40	3550
156	Slat- Leiste- Baguette- Listello- Listón		1	19x45	840
157	Slat- Leiste- Baguette- Listello- Listón		1	19x45	1620
170	Tender post- Tenderleiste- T-poste- Rinforzo di porta,finestra- Refuerzo puertas,ventanas		2	19x19	530
171	Tender post- Tenderleiste- T-poste- Rinforzo di porta,finestra- Refuerzo puertas,ventanas		2	19x19	980
172	Tender post- Tenderleiste- T-poste- Rinforzo di porta,finestra- Refuerzo puertas,ventanas		2	19x19	1930
KL2	Threaded rod+ -Gewindestangen- Barre fileté- Asta filettata-Tornillo M8		4		560
KL1	Threaded rod- Gewindestangen- Barre fileté- Asta filettata- Tornillo M8		4		2000
110	Wind brace- Windbrett- Madrier contre le vent- Tavola vento- Tabla contra el viento 19x95		2	19x95	2950
110	Wind brace- Windbrett- Madrier contre le vent- Tavola vento- Tabla contra el viento 19x95		2	19x95	3760
300	-Fixing kit- Befestigungsset- Moyens de fixation- Materiale di fissaggio- Kit de fijación		1		



Pos	SPECIFICATION-STÜCKLISTE-NOMENCLATURE-ELEMENTI-ESPECIFICACIÓN -PM44-65-	Pcs	Profile (mm)	Length (mm)	
	Door fittings- Türbeschlag- Ferrure- Ferramenta porta- Manilla (puerta)-		2		
	Nail- Nagel- Clou- Chiodo- Clavo- 1.4x40mm		100		
	Nail- Nagel- Clou- Chiodo- Clavo- 2.5x50mm		1200		
	Nail- Nagel- Clou- Chiodo- Clavo- 3x70mm		200		
	Nut- Schraubenmutter- Écrou- Dado- Tuerca- M8mm		4		
	Screw- Schraube- Vis- Vite- Tornillo- 3.5x40mm		140		
	Screw- Schraube- Vis- Vite- Tornillo- 4.5x70mm		24		
	Screw- Schraube- Vis- Vite- Tornillo- 4.5x90mm		150		
	Screw- Schraube- Vis- Vite- Tornillo- Vite - 6x120mm		18		
	Washer- Dichtscheibe- Joint- Rondella- Arandela- 8x22mm		4		
	Captive nut- Einschlagmutter- Écrou a griffes- Dado a ragno filettatura- Tuerca arana- LM8		4		
	Extension nut- Verlängerungsmutter- Écrou rallonge- Dado di prolunga- Tuerca de extensión- JM8		4		
	Ladder- Leiter- Échelle- Scala a pioli- Escalera de mano		1		
	Ladder detail- Leiterteil- Détail d'échelle- Dettaglio di scala a pioli- Detalle de escalera de mano		2	44x140	2669
	Ladder detail- Leiterteil- Détail d'échelle- Dettaglio di scala a pioli- Detalle de escalera de mano		7	44x140	520
	Furniture screw- Innensechskantschraube- Vis Allen- Vite Allen- Tornillo Allen- 6x100mm		28		
	L-iron- Winkel- Angle -Angolo- Angulo 35x35x130 EM VN353590		2		
	L-iron- Winkel- Angle -Angolo- Angulo 40x40x40		2		
	Screw- Schraube- Vis- Vite- Tornillo- 3.5x40mm		32		
164	Covering board- Deckbrett- Madrier de couverture- Tavola di copertura- Listón de cubierta		2	19x70	3315
163	Support brace- Stützleiste- Baguette de support- Listello di supporto- Listón de soporte 4.5x4.5		7	45x45	400
	Furniture screw- Innensechskantschraube- Vis Allen- Vite Allen- Tornillo Allen- 6x100mm		14		
	Screw- Schraube- Vis- Vite- Tornillo- 3.5x40mm		28		
MLA-704	Window shutters-Fensterladen - Contrevents-Imposte della finestra MLA-704		1		
MLTA 28-44K	Window shutters-Fensterladen - Contrevents-Imposte della finestra MLTA28-44K		1		
	Object name -PM44-65-		Page	4/5	

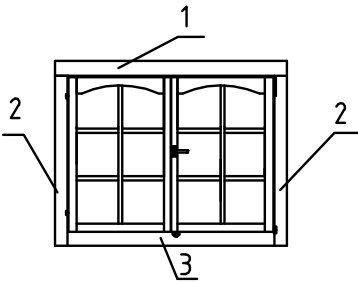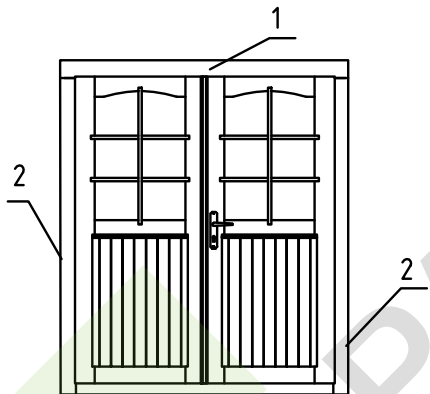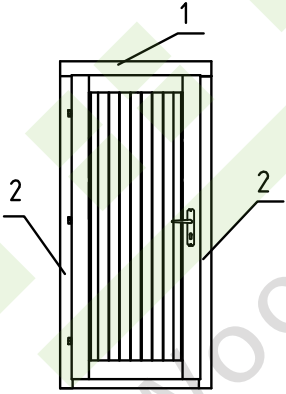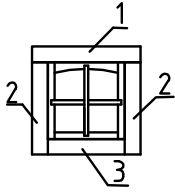Pos	SPECIFICATION-STÜCKLISTE-NOMENCLATURE-ELEMENTI-ESPECIFICACIÓN -PM44-65-	Pcs	Profile (mm)	Length (mm)
TA-444	<p>Window - Fenster - Fenetre - Finestra-Ventana 1290x990</p> <p>TA-444</p> <p>Window 1290x990x46 mm</p>  <p>Side slat - Randleiste Baguette en bordure - Listello bordo</p> <p>1. 19x95x1540 mm 2 pcs 2. 19x70x1050 mm 4 pcs 3. 19x70x1250 mm 2 pcs</p>	1		
TU-447	<p>Door - Tür - Porte - Porta-Puerta 1610x1940</p> <p>TU-447</p> <p>Door 1610x1940 mm</p>  <p>Side slat - Randleiste Baguette en bordure - Listello bordo</p> <p>1. 19x95x1760 mm 2 pcs 2. 19x70x1930 mm 4 pcs</p>	1		
U-448L	<p>Door - Tür - Porte - Porta-Puerta 835x1940</p> <p>U-448L</p> <p>Door 835x1940x46 mm</p>  <p>Side slat - Randleiste Baguette en bordure - Listello bordo</p> <p>1. 19x95x1085 mm 2 pcs 2. 19x70x1930 mm 4 pcs</p>	1		
A-4417	<p>Window - Fenster - Fenetre - Finestra-Ventana 540x540</p> <p>A-4417</p> <p>Aken 540x540x46 mm</p>  <p>Side slat - Randleiste Baguette en bordure - Listello bordo</p> <p>1. 19x95x795 mm 2 pcs 2. 19x70x795 mm 4 pcs 3. 19x70x500 mm 2 pcs</p>	2		

