

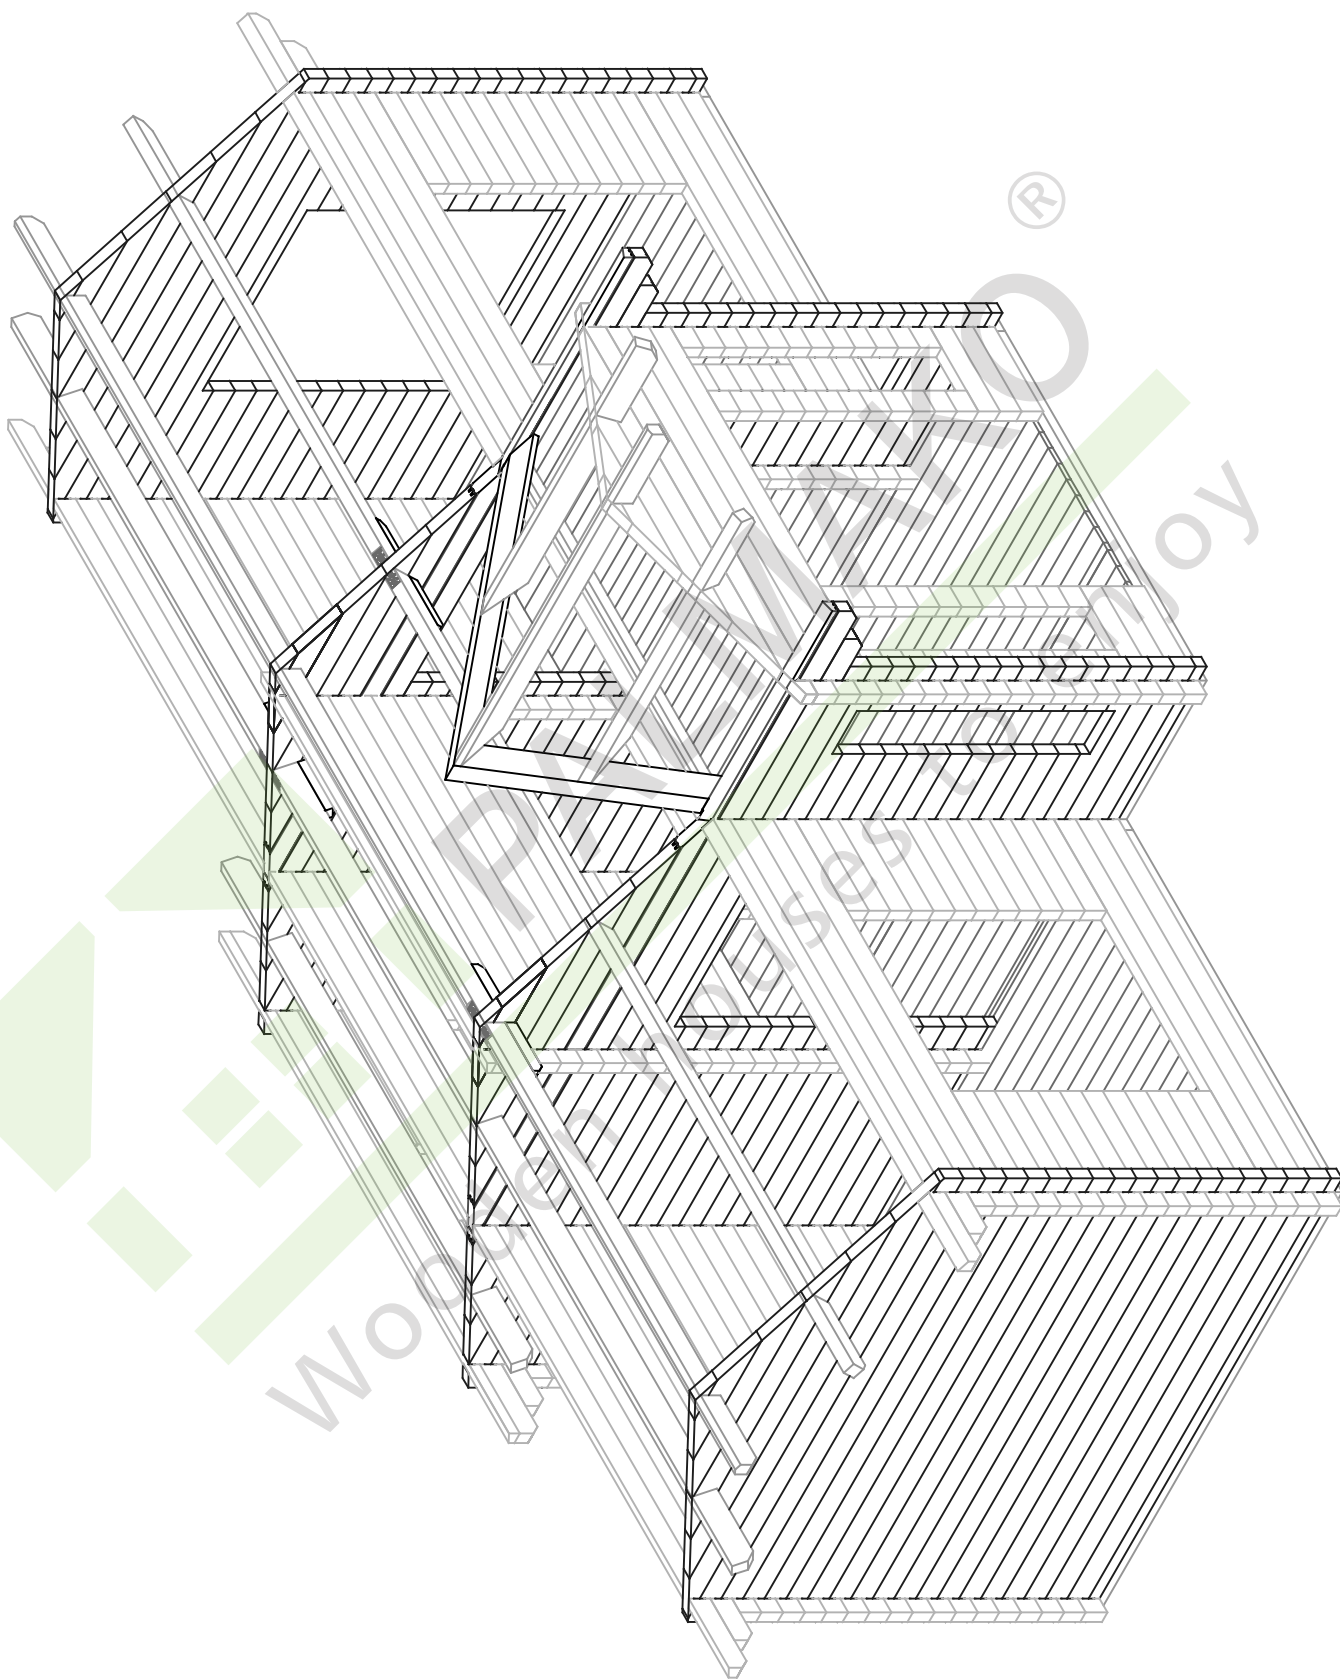
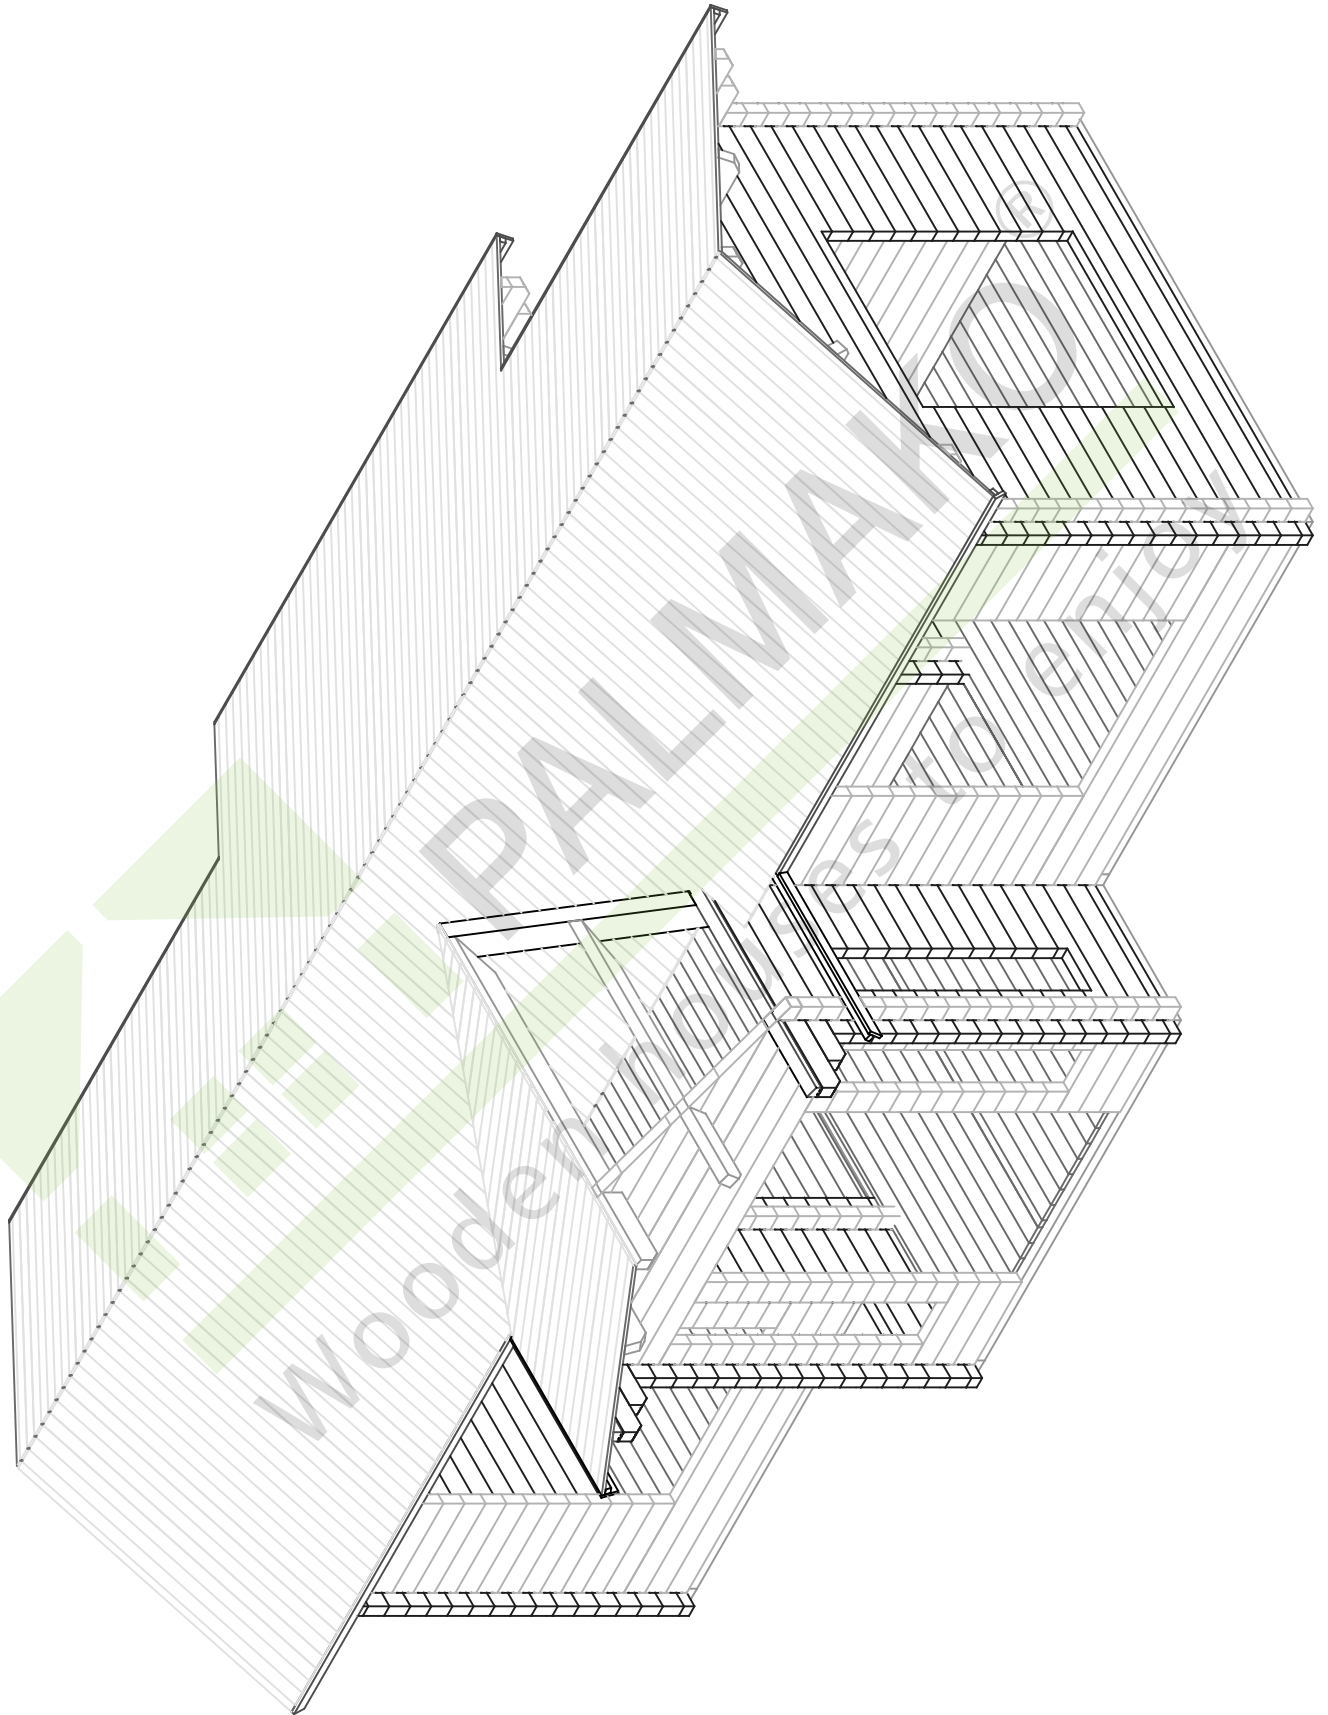
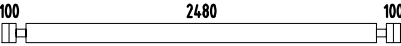
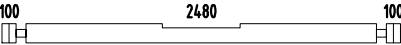
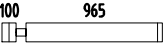
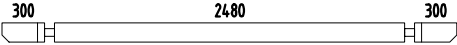
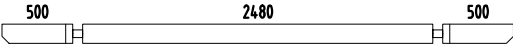
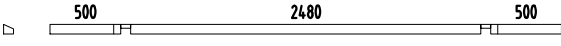
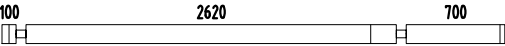
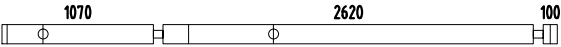
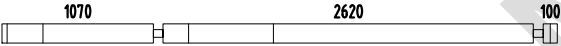
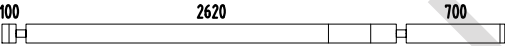
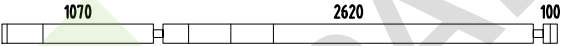
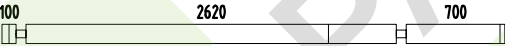
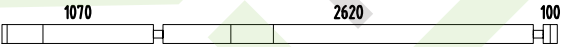
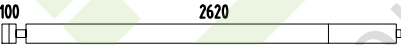
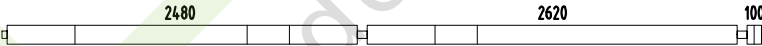
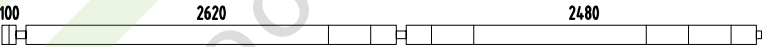
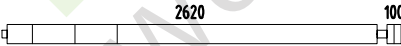
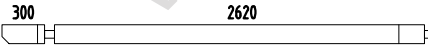
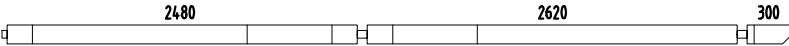
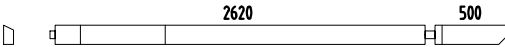
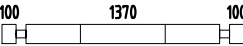
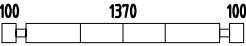
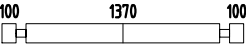
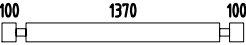
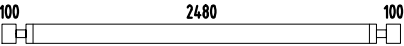
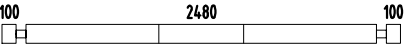
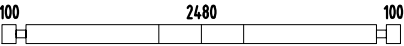
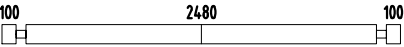
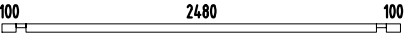
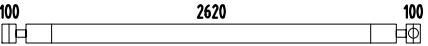
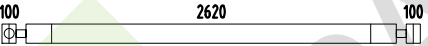
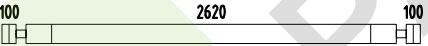
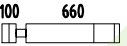
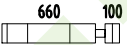
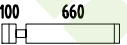
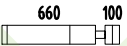
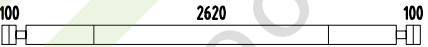
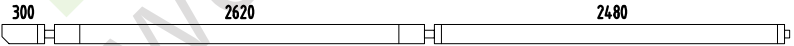
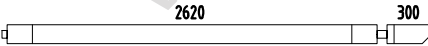














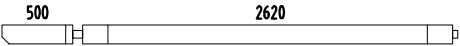










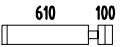






Pos	SPECIFICATION-STÜCKLISTE-NOMENCLATURE-ELEMENTI-ESPECIFICACIÓN -Penelope-	Pcs	Profile (mm)	Length (mm)
001		8	70x135	2820
002		1	70x135	2820
003		8	70x135	1135
004		1	70x135	3220
005		1	70x135	3620
006		1	70x68	3620
007		5	70x135	3560
008		1	70x135	3930
009		4	70x135	3930
010		6	70x135	3560
011		6	70x135	3930
012		3	70x135	3560
013		3	70x135	3930
014		1	70x135	3560
015		1	70x135	3930
016		1	70x135	2825
017		1	70x135	5375
018		1	70x135	5375
019		1	70x135	2825
020		1	70x135	3025
021		1	70x135	5575
022		1	70x135	5775
023		1	70x135	3225
024		25	70x135	270
025		4	70x135	1710
 Object name -Penelope-		Page 1/10		









Pos	SPECIFICATION-STÜCKLISTE-NOMENCLATURE-ELEMENTI-ESPECIFICACIÓN -Penelope-	Pcs	Profile (mm)	Length (mm)
026		2	70x135	1710
027		1	70x135	1710
028		1	70x135	1710
029		4	70x135	270
030		1	70x135	2820
031		4	70x135	2820
032		2	70x135	2820
033		1	70x135	2820
034		1	70x59	2820
035		1	70x135	2960
036		1	70x135	2960
037		2	70x135	2960
038		4	70x135	2960
039		12	70x135	830
040		12	70x135	830
041		18	70x135	830
042		6	70x135	830
043		2	70x135	2960
044		1	70x135	5575
045		1	70x135	3025
046		1	70x135	3225
047		1	70x135	5775
048		6	70x135	780
049		24	70x135	320
050		20	70x135	150
 Object name -Penelope-		Page 2/10		

Pos	SPECIFICATION-STÜCKLISTE-NOMENCLATURE-ELEMENTI-ESPECIFICACIÓN -Penelope-	Pcs	Profile (mm)	Length (mm)
051		4	70x135	150
052		1	70x135	2820
053		2	70x135	2820
059		2	70x68	3200
060		7	70x135	3200
061		9	70x135	3200
062		5	70x135	3200
070		1	70x68	1335
071		1	70x68	2605
072		1	70x135	1335
073		5	70x135	2605
074		1	70x135	1335
075		1	70x135	1335
076		6	70x135	2605
077		22	70x135	320
078		6	70x135	705
079		3	70x135	2605
080		3	70x135	705
081		2	70x135	705
091		1	70x68	270
092		1	70x68	270
093		1	70x68	1270
094		1	70x68	2540
095		1	70x135	1270
096		5	70x135	2540
Object name -Penelope-		Page 3/10		

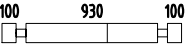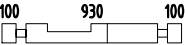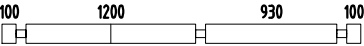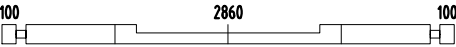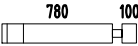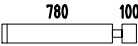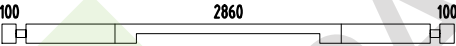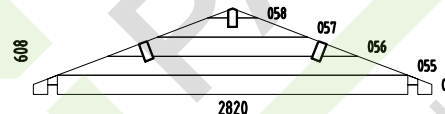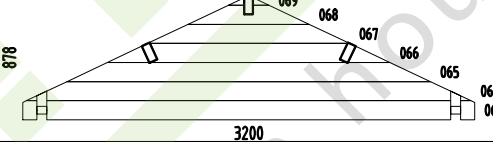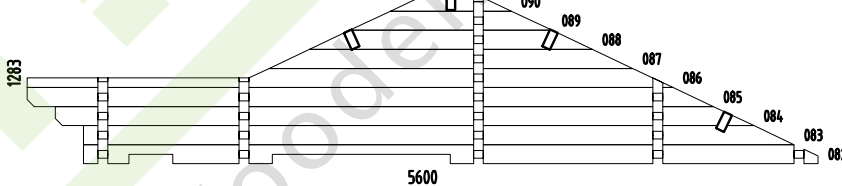
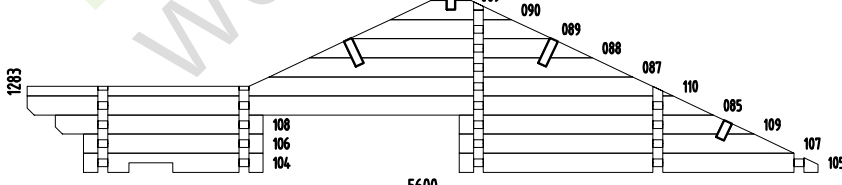
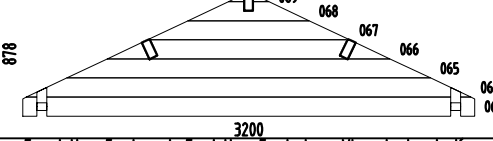
 
Pos	SPECIFICATION-STÜCKLISTE-NOMENCLATURE-ELEMENTI-ESPECIFICACIÓN -Penelope-	Pcs	Profile (mm)	Length (mm)
097		1	70x135	1270
098		1	70x135	1270
099		6	70x135	2540
100		6	70x135	640
101		3	70x135	2540
102		3	70x135	640
103		2	70x135	640
111		1	70x135	3200
112		16	70x135	950
113		6	70x135	950
114		1	70x135	3200
W5-1		1		
WA-1		1		
WB-1		1		
WD-1		1		
WE-1		1		
AR3	Foundation- Fundament- Fondation- Fondazione- Vigas de cimentación 	2	80x60	4980
AR1	Foundation- Fundament- Fondation- Fondazione- Vigas de cimentación 	4	80x60	2980
 Object name -Penelope-				Page 4 / 10

   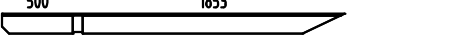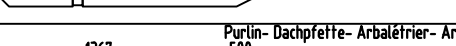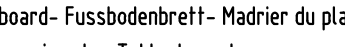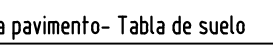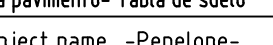
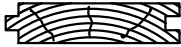
Pos	SPECIFICATION-STÜCKLISTE-NOMENCLATURE-ELEMENTI-ESPECIFICACIÓN -Penelope-	Pcs	Profile (mm)	Length (mm)
AR6	Foundation- Fundament- Fondation- Fondazione- Vigas de cimentación 	12	80x60	2530
AR5	Foundation- Fundament- Fondation- Fondazione- Vigas de cimentación 	12	80x60	2440
AR2	Foundation- Fundament- Fondation- Fondazione- Vigas de cimentación 	2	80x60	500
AR4	Foundation- Fundament- Fondation- Fondazione- Vigas de cimentación 	2	80x60	441
LT1	Ceiling beam- Decken balken- Solive du plafond- Soffitto- Viga de techo 	2	45x70	2475
StS1	Stabilizing stick- Stabilisierungsstock- Baton équilibrant- Bastone stabilizzatore- Palo estabilizador 	130	16x16	380
StS2	Stabilizing stick- Stabilisierungsstock- Baton équilibrant- Bastone stabilizzatore- Palo estabilizador 	8	16x16	350
SP2	Support brace- Stützleiste- Baguette de support- Listello di supporto- Listón de soporte 	3	70x70	770
SP1	Support brace- Stützleiste- Baguette de support- Listello di supporto- Listón de soporte 	6	70x70	350
TP4	Tender post- Tenderleiste- T-poste- Rinforzo- Refuerzo 	4	32x40	1980
TP3	Tender post- Tenderleiste- T-poste- Rinforzo- Refuerzo 	2	32x40	1910
TP5	Tender post- Tenderleiste- T-poste- Rinforzo- Refuerzo 	6	32x40	1570
TP2	Tender post- Tenderleiste- T-poste- Rinforzo- Refuerzo 	6	32x40	1430
TP1	Tender post- Tenderleiste- T-poste- Rinforzo- Refuerzo 	2	32x40	500
PR5	Purlin- Dachpfette- Arbalétrier- Arcareccio- Correa 	2	70x140	5775
PR8	Purlin- Dachpfette- Arbalétrier- Arcareccio- Correa 	1	70x140	5775
PR4	Purlin- Dachpfette- Arbalétrier- Arcareccio- Correa 	1	70x140	3620
PR7	Purlin- Dachpfette- Arbalétrier- Arcareccio- Correa 	1	70x140	3225
PR6	Purlin- Dachpfette- Arbalétrier- Arcareccio- Correa 	2	70x140	3225
PR2	Purlin- Dachpfette- Arbalétrier- Arcareccio- Correa 	1	70x140	2423
PR1	Purlin- Dachpfette- Arbalétrier- Arcareccio- Correa 	1	70x140	1937
PR3	Purlin- Dachpfette- Arbalétrier- Arcareccio- Correa 	1	70x140	1937
PL2.1	Floor board- Fussbodenbrett- Madrier du plancher - Tavola pavimento- Tabla de suelo 	9	114x28	3855
PL2.2	Floor board- Fussbodenbrett- Madrier du plancher - Tavola pavimento- Tabla de suelo 	47	114x28	2855
PL2.3	Floor board- Fussbodenbrett- Madrier du plancher - Tavola pavimento- Tabla de suelo 	14	114x28	2585
	Object name -Penelope-	Page 5/10		

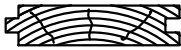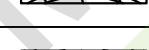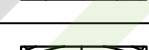 Pos	SPECIFICATION-STÜCKLISTE-NOMENCLATURE-ELEMENTI-ESPECIFICACIÓN -Penelope-			Pcs	Profile (mm)	Length (mm)
PL2.4	Floor board- Fussbodenbrett- Madrier du plancher - Tavola pavimento- Tabla de suelo			14	114x28	1195
PL2.5	Floor board- Fussbodenbrett- Madrier du plancher - Tavola pavimento- Tabla de suelo			22	114x28	925
KL1.1	Roof board- Dachbrett- Madrier du toit- Tavola tetto- Tabla de tejado			41	89x19	3100
KL1.2	Roof board- Dachbrett- Madrier du toit- Tavola tetto- Tabla de tejado			136	89x19	1994
KL1.3	Roof board- Dachbrett- Madrier du toit- Tavola tetto- Tabla de tejado			26	89x19	1822
KL1.4	Roof board- Dachbrett- Madrier du toit- Tavola tetto- Tabla de tejado			28	89x19	1770
KL2.1	Roof board- Dachbrett- Madrier du toit- Tavola tetto- Tabla de tejado 2		90°/37°	2	89x19	1822
KL2.2	Roof board- Dachbrett- Madrier du toit- Tavola tetto- Tabla de tejado 2		90°/37°	2	89x19	1703
KL2.3	Roof board- Dachbrett- Madrier du toit- Tavola tetto- Tabla de tejado 2		90°/37°	2	89x19	1584
KL2.4	Roof board- Dachbrett- Madrier du toit- Tavola tetto- Tabla de tejado 2		90°/37°	2	89x19	1464
KL2.5	Roof board- Dachbrett- Madrier du toit- Tavola tetto- Tabla de tejado 2		90°/37°	2	89x19	1345
KL2.6	Roof board- Dachbrett- Madrier du toit- Tavola tetto- Tabla de tejado 2		90°/37°	2	89x19	1226
KL2.7	Roof board- Dachbrett- Madrier du toit- Tavola tetto- Tabla de tejado 2		90°/37°	2	89x19	1107
KL2.8	Roof board- Dachbrett- Madrier du toit- Tavola tetto- Tabla de tejado 2		90°/37°	2	89x19	987
KL2.9	Roof board- Dachbrett- Madrier du toit- Tavola tetto- Tabla de tejado 2		90°/37°	2	89x19	868
KL2.10	Roof board- Dachbrett- Madrier du toit- Tavola tetto- Tabla de tejado 2		90°/37°	2	89x19	749
KL2.11	Roof board- Dachbrett- Madrier du toit- Tavola tetto- Tabla de tejado 2		90°/37°	2	89x19	629
KL2.12	Roof board- Dachbrett- Madrier du toit- Tavola tetto- Tabla de tejado 2		90°/37°	2	89x19	510
KL2.13	Roof board- Dachbrett- Madrier du toit- Tavola tetto- Tabla de tejado 2		90°/37°	2	89x19	391
KL2.14	Roof board- Dachbrett- Madrier du toit- Tavola tetto- Tabla de tejado 2		90°/37°	2	89x19	271
KL2.15	Roof board- Dachbrett- Madrier du toit- Tavola tetto- Tabla de tejado 2		90°/37°	2	89x19	152
LL2.1	Ceiling board- Dachbodenbrett- Madrier du Grenier- Tavola soffitta- Tabla de techo			28	89x16	925
131	Ceiling slat- Deckenleiste- Baguette du plafond- Listello tetto- Listón de techo 28x28			3	28x28	2700
120	Diamond- Deckbrett- Madrier- Tavola di copertura- Rombo			3	19x140	300
EaE1.1	Eave edging- Dachrandbrett- Madrier en bordure du toit- Tavola bordo tetto- Tabla de valadizo			1	19x95	1213
 Object name -Penelope-					Page 6/10	

   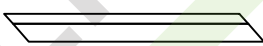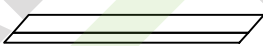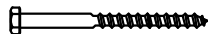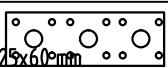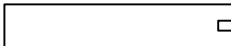
Pos	SPECIFICATION-STÜCKLISTE-NOMENCLATURE-ELEMENTI-ESPECIFICACIÓN -Penelope-		Pcs	Profile (mm)	Length (mm)
EaE1.2	Eave edging- Dachrandbrett- Madrier en bordure du toit- Tavola bordo tetto- Tabla de valadizo		1	19x95	1213
EaE1.3	Eave edging- Dachrandbrett- Madrier en bordure du toit- Tavola bordo tetto- Tabla de valadizo		2	19x95	2690
EaE1.4	Eave edging- Dachrandbrett- Madrier en bordure du toit- Tavola bordo tetto- Tabla de valadizo		1	19x95	2826
EaE1.5	Eave edging- Dachrandbrett- Madrier en bordure du toit- Tavola bordo tetto- Tabla de valadizo		1	19x95	2826
EaE1.6	Eave edging- Dachrandbrett- Madrier en bordure du toit- Tavola bordo tetto- Tabla de valadizo		1	19x95	3620
FaB6.1	Facia board- Giebelblende- Écran frontal- Schermo frontone- Tabla de facia		2	19x120	1922
FaB6.2	Facia board- Giebelblende- Écran frontal- Schermo frontone- Tabla de facia		4	19x120	2094
FaB2.1	Facia board- Giebelblende- Écran frontal- Schermo frontone- Tabla de facia		2	19x120	1200
130	Floor beading- Fussbodenleiste- Baguette du plancher- Listello pavimento- Listón de suelo 15x47		20	15x47	3000
160	Rafter- Sparre- Chevron- Trave- Cabrio		1	45x195	1836
161	Rafter- Sparre- Chevron- Trave- Cabrio		1	45x195	1836
RE1.1	Roof edge reinforcement- Dachrandleiste- Baguette en bordure du toit- Rinforzo bordo tetto- Refuerzo borde tejado		2	32x40	1197
RE1.2	Roof edge reinforcement- Dachrandleiste- Baguette en bordure du toit- Rinforzo bordo tetto- Refuerzo borde tejado		4	32x40	2846
RE1.3	Roof edge reinforcement- Dachrandleiste- Baguette en bordure du toit- Rinforzo bordo tetto- Refuerzo borde tejado		1	32x40	3620
156	Slat- Leiste- Baguette- Listello- Listón		1	19x70	1390
157	Slat- Leiste- Baguette- Listello- Listón		2	19x70	2280
158	Slat- Leiste- Baguette- Listello- Listón		1	28x70	710
159	Slat- Leiste- Baguette- Listello- Listón		2	28x70	1260
300	-Fixing kit- Befestigungsset- Moyens de fixation- Materiale di fissaggio- Kit de fijación		1	USE	
	Bolt -Schloss-schraube -Boulon- Bullone- Perno- 10x160mm KSKR		24	SP1; SP2	
	Connection tape -Verbindungsband für Bohlen -Ruban de connection -Nastro di connessione- Cinta de conexion 1x25x60mm		6	016+017; 018+019; ...	
180	Counter- Ladentisch- Comptoir- Bancone- Mostrador		1	40x300	1610
	Covering cap - Abdeckkappe - Couvercle - Copertura- Cubierta		4	008; 035; 036	
	Door fittings- Türbeschlag- Ferrure- Ferramenta porta- Manilla (puerta)-		3	xU-7x	
 Object name -Penelope-				Page 7/10	


Pos	SPECIFICATION-STÜCKLISTE-NOMENCLATURE-ELEMENTI-ESPECIFICACIÓN -Penelope-		Pcs	Profile (mm)	Length (mm)
	L-iron- Winkel- Angle -Angolo- Angulo 40x40x40		4	180	
	Nail- Nagel- Clou- Chiodo- Clavo- 1.4x40mm		150	130; 131; ...	
	Nail- Nagel- Clou- Chiodo- Clavo- 2.5x50mm		1100	KL1.x; KL2.x; LL2.1; ...	
	Nail- Nagel- Clou- Chiodo- Clavo- 3x70mm		650	PL2.x; ...	
	Nailing plate- Nagelplatte- Connecteur métallique- Piastra connettore- Placa del clavo 60x240x2		3	PR5+PR6; PR7+PR8	
	Screw- Schraube- Vis- Vite- Tornillo- 3.5x40mm		150	120; EaEx; ...	
	Screw- Schraube- Vis- Vite- Tornillo- 3x30mm		30		
	Screw- Schraube- Vis- Vite- Tornillo- 4.5x50mm		550	xU-7x; xAx-7x; REx; FaBx; ...	
	Screw- Schraube- Vis- Vite- Tornillo- 4.5x70mm		100	059; 070; 071; ...	
	Screw- Schraube- Vis- Vite- Tornillo- 5x90mm		40	160; 161; PRx; LT1; ...	
	Screw- Schraube- Vis- Vite- Tornillo- 6x120mm		100	ARx; 160; 161; ...	
	Washer- Dichtscheibe- Joint- Rondella- Arandela- 10x30mm		24		
	Washer- Dichtscheibe- Joint- Rondella- Arandela- 50x50x4mm EM NKS40504		4	008; 035; 036	
KL1	Threaded rod- Gewindestangen- Barre fileée- Asta filettata- Varilla roscada M10		12		2000
KL2	Threaded rod- Gewindestangen- Barre fileée- Asta filettata- Varilla roscada M10		4		610
KL3	Threaded rod- Gewindestangen- Barre fileée- Asta filettata- Varilla roscada M10		2		560
KL4	Threaded rod- Gewindestangen- Barre fileée- Asta filettata- Varilla roscada M10		4		530
KL5	Threaded rod- Gewindestangen- Barre fileée- Asta filettata- Varilla roscada M10		2		140
	Nut- Schraubenmutter- Écrou- Dado- Tuerca- M10mm		12	KL1	
	Washer- Dichtscheibe- Joint- Rondella- Arandela- 10x30mm		12	KL1	
	Extension nut- Verlängerungsmutter- Écrou rallonge- Dado di prolunga- Tuerca de extensión- JM10		12	KL1	
	Top nut- Schweissmutter mit Flansch- Ecou a souder- Dado a soldare- Tuerca soldable- M10		12	KL2-KL5	
 Object name -Penelope-			Page 8/10		

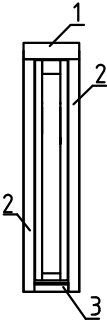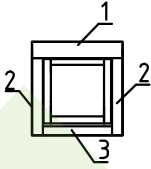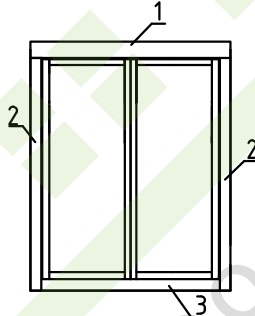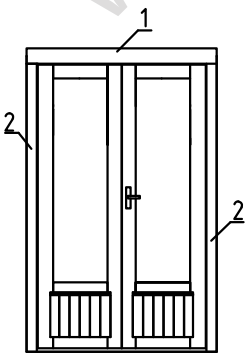Pos	SPECIFICATION-STÜCKLISTE-NOMENCLATURE-ELEMENTI-ESPECIFICACIÓN -Penelope-	Pcs	Profile (mm)	Length (mm)
A-7023	Window - Fenster - Fenetre - Finestra-Ventana 300x1570 A-7023  Aken 300x1570x72 mm Side slat - Randleiste Baguette en bordure - Listello bordo 1. 19x95x580* mm 2 pcs 2. 19x70x1750* mm 4 pcs 3. 19x70x500* mm 2 pcs * - overlength	4		
A-7024	Window - Fenster - Fenetre - Finestra-Ventana 540x540 A-7024  Aken 540x540x72 mm Side slat - Randleiste Baguette en bordure - Listello bordo 1. 19x95x795* mm 2 pcs 2. 19x70x795* mm 4 pcs 3. 19x70x600* mm 2 pcs * - overlength	1		
TA-7032	Window - Fenster - Fenetre - Finestra-Ventana 1290x1570 TA-7032  Aken 1290x1570x72 mm Side slat - Randleiste Baguette en bordure - Listello bordo 1. 19x95x1550* mm 2 pcs 2. 19x70x1750* mm 4 pcs 3. 19x70x1400* mm 2 pcs * - overlength	3		
TU-7029	Door - Tür - Porte - Porta-Puerta 1250x1957 TU-7029  Door 1250x1957x72 mm Side slat - Randleiste Baguette en bordure - Listello bordo 1. 19x95x1550* mm 2 pcs 2. 19x70x2100* mm 4 pcs * - overlength	1		
 Object name -Penelope-		Page 9/10		

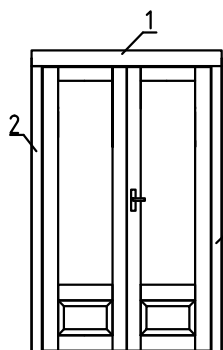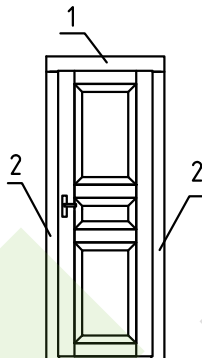Pos	SPECIFICATION-STÜCKLISTE-NOMENCLATURE-ELEMENTI-ESPECIFICACIÓN -Penelope-	Pcs	Profile (mm)	Length (mm)
TU-7030	Door - Tür - Porte - Porta-Puerta 1250x1957  TU-7030 Door 1250x1957x72 mm Side slat - Randleiste Baguette en bordure - Listello bordo 1. 19x95x1550 mm2 pcs 2. 19x70x2100 mm4 pcs * - overlength	1		
U-7027R	Door - Tür - Porte - Porta-Puerta 700x1957  U-7027R Door 700x1957x72 mm Side slat - Randleiste Baguette en bordure - Listello bordo 1. 19x95x950 mm2 pcs 2. 19x70x2100 mm4 pcs * - overlength	1		

Penelope

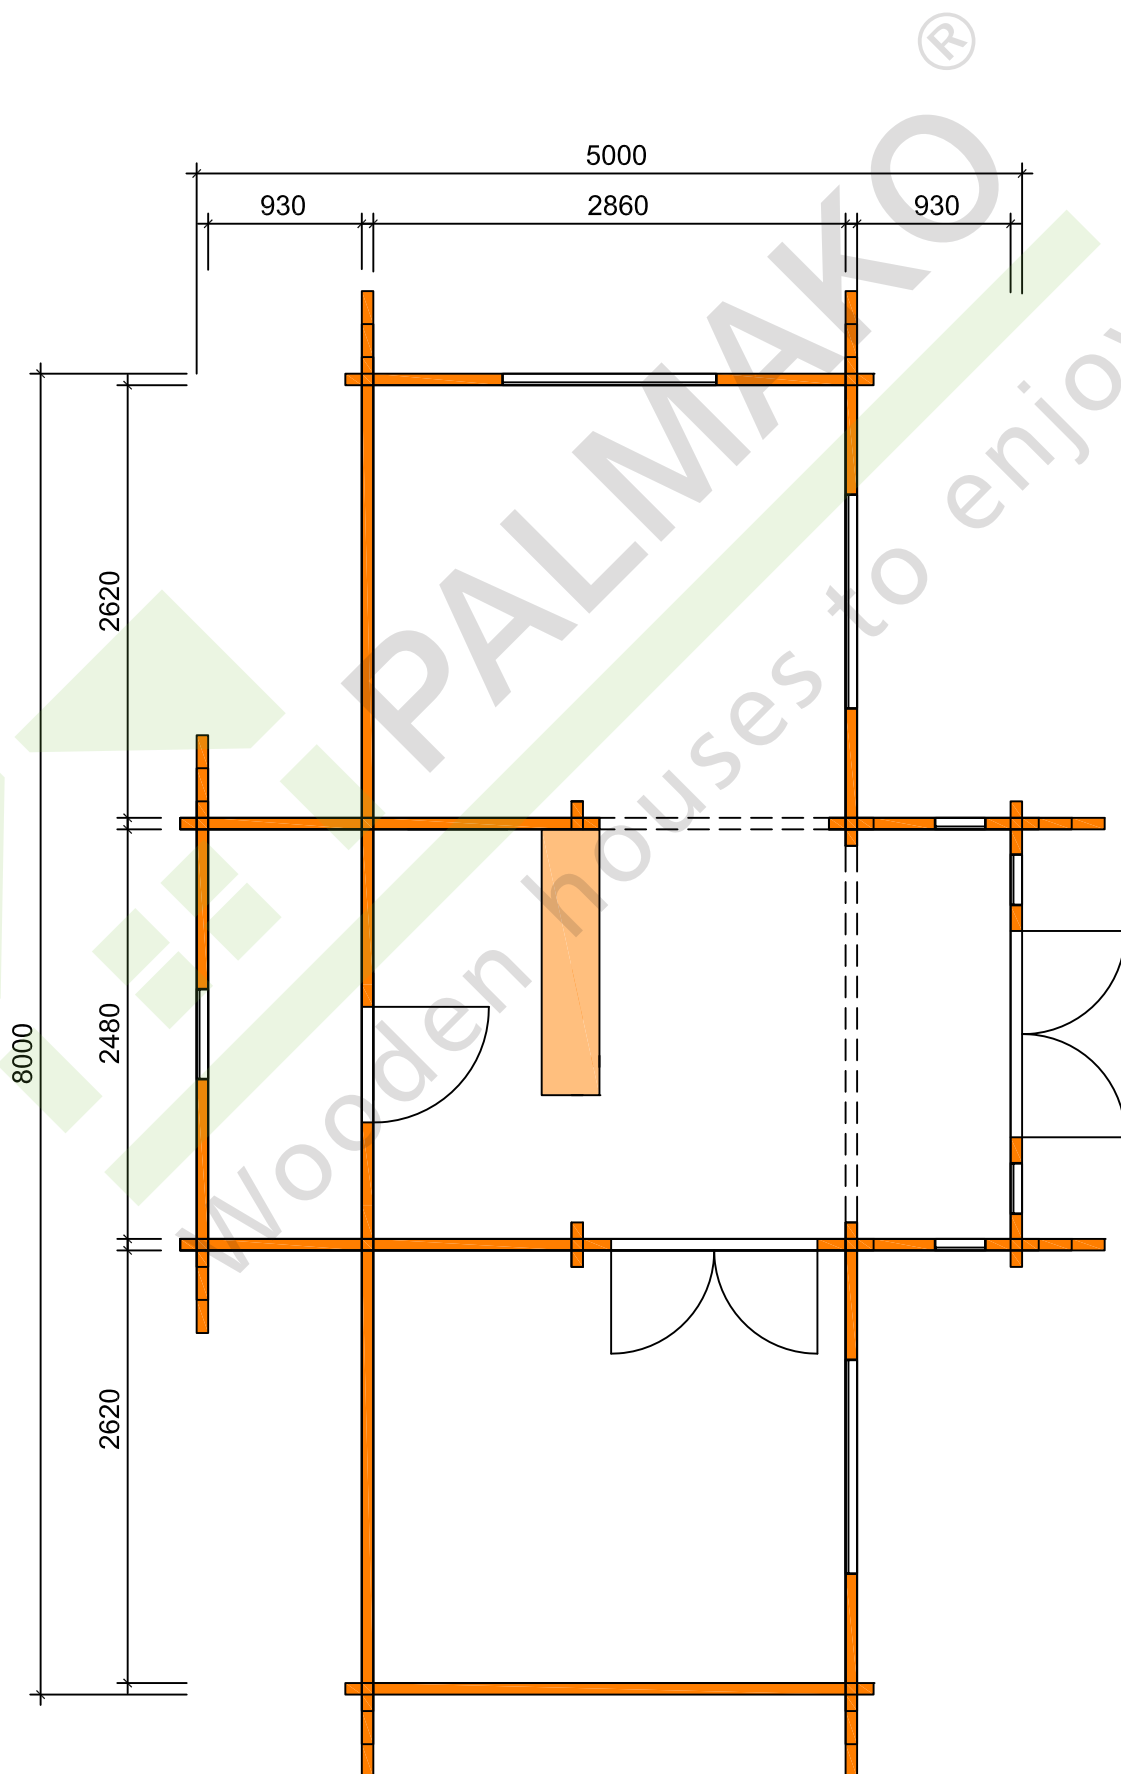

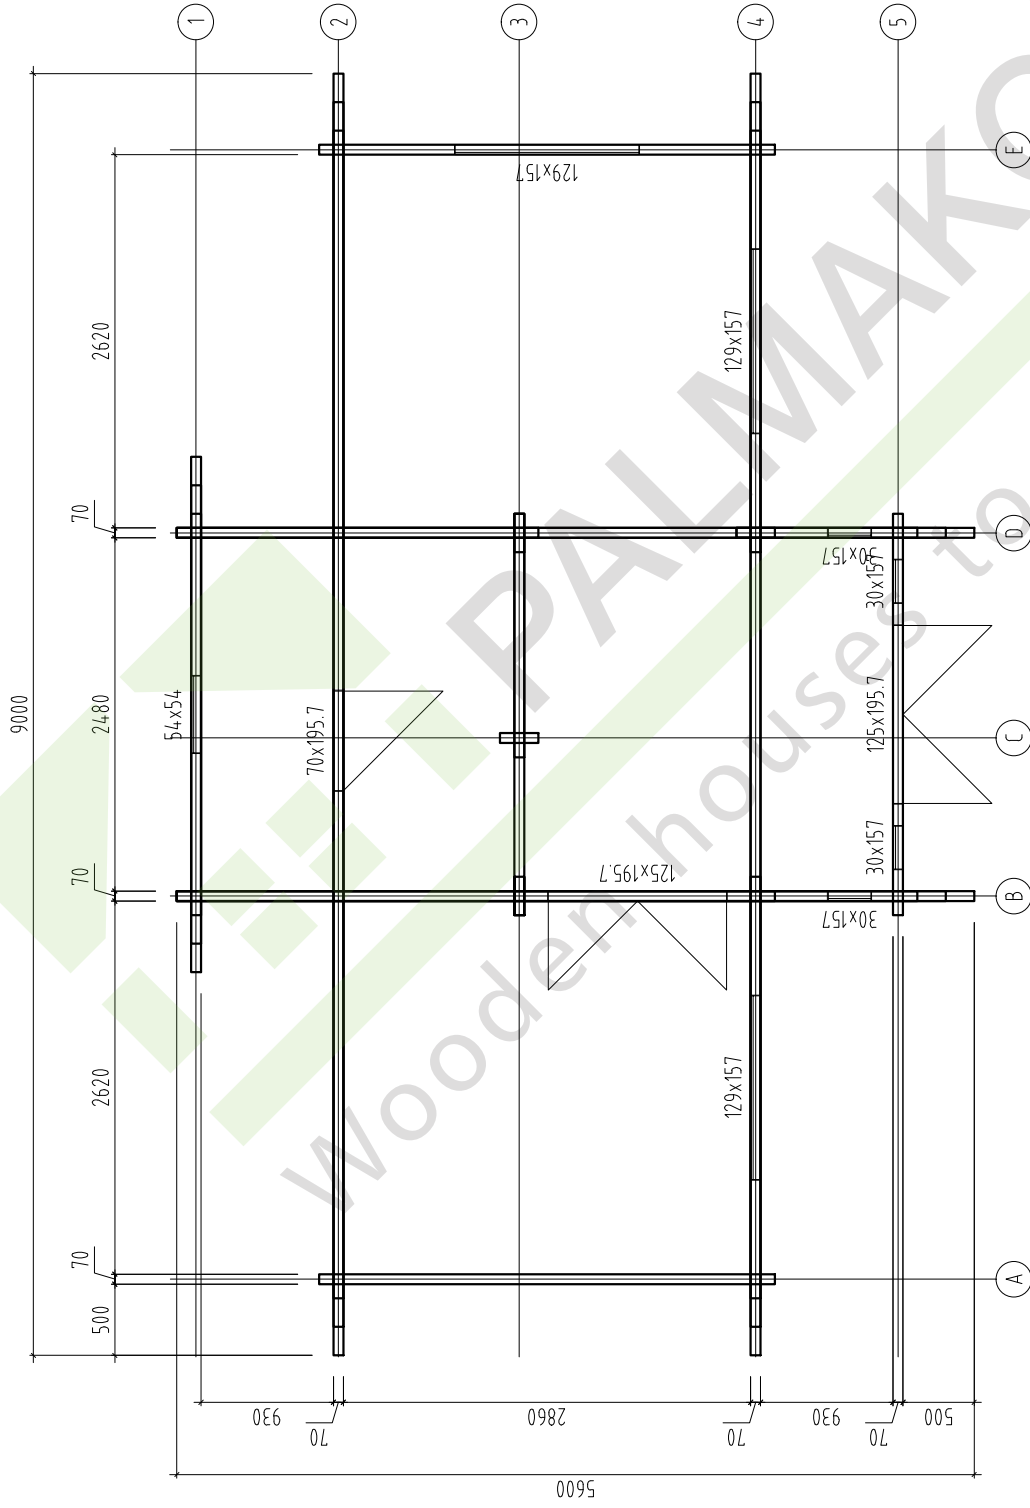

Object name

-Penelope-

Drawing

Plan

Scale 1:50

Paper A4

AS Palmako®
Kavastu, Tartumaa
Tel. +372 73 55 530
Fax. +372 73 55 520
www.palmako.ee
Wooden houses to enjoy


Customer Palmako
Drawn by Meelis Piirisalu
Date 23.07.2010

Log 70x135

File Penelope.dwg



Page 1

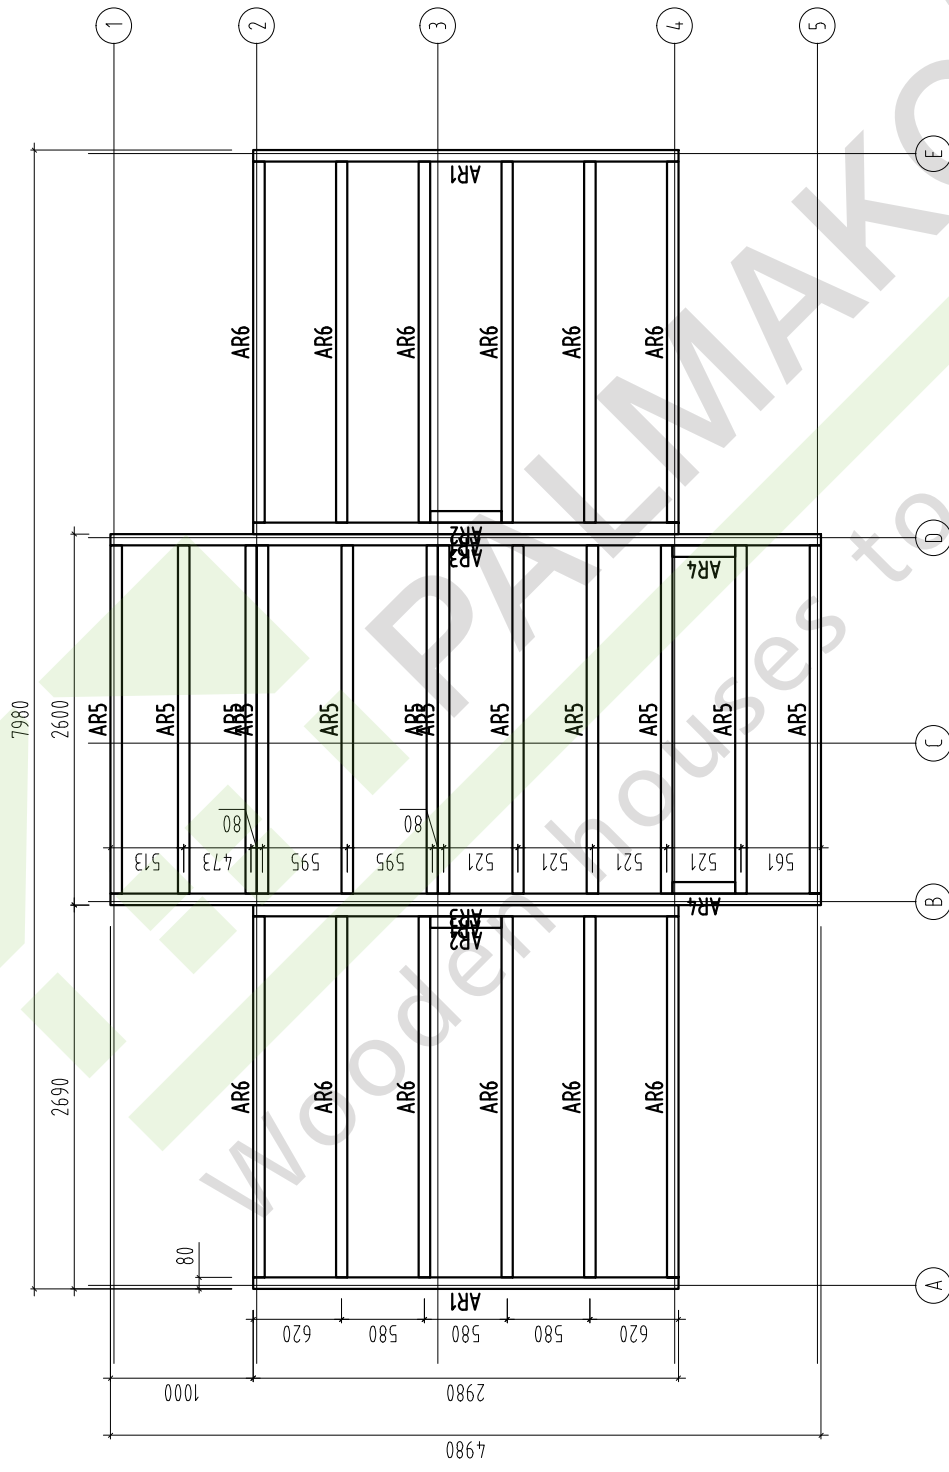

Object name

-Penelope-



AS Palmako
Kavastu, Tartumaa
Tel. +372 73 55 530
Fax. +372 73 55 520
www.palmako.ee

Drawing

Plan


Customer Palmako
Drawn by Meelis Piirisalu
Date 23.07.2010

Foundation- Fundament-
Fondazione- Vigas de cimentación


Log 70x135
File Penelope.dwg

Scale 1:50


Paper A4

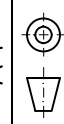



Page 1

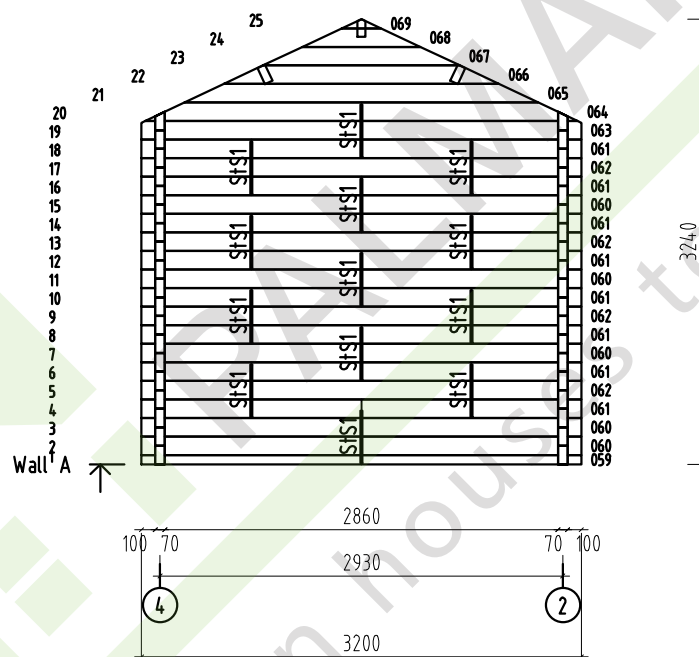



Object name -Penelope-	Drawing WALL A	Scale 1:50	
		Paper A4	
 AS Palmako Kavastu, Tartumaa tel. +372 73 55 530 fax. +372 73 55 520 www.palmako.ee	Customer	Palmako	Log 70x135
	Drawn by	Meelis Piirisalu	
	Date	23.07.2010	File Penelope.dwg
			Page 2

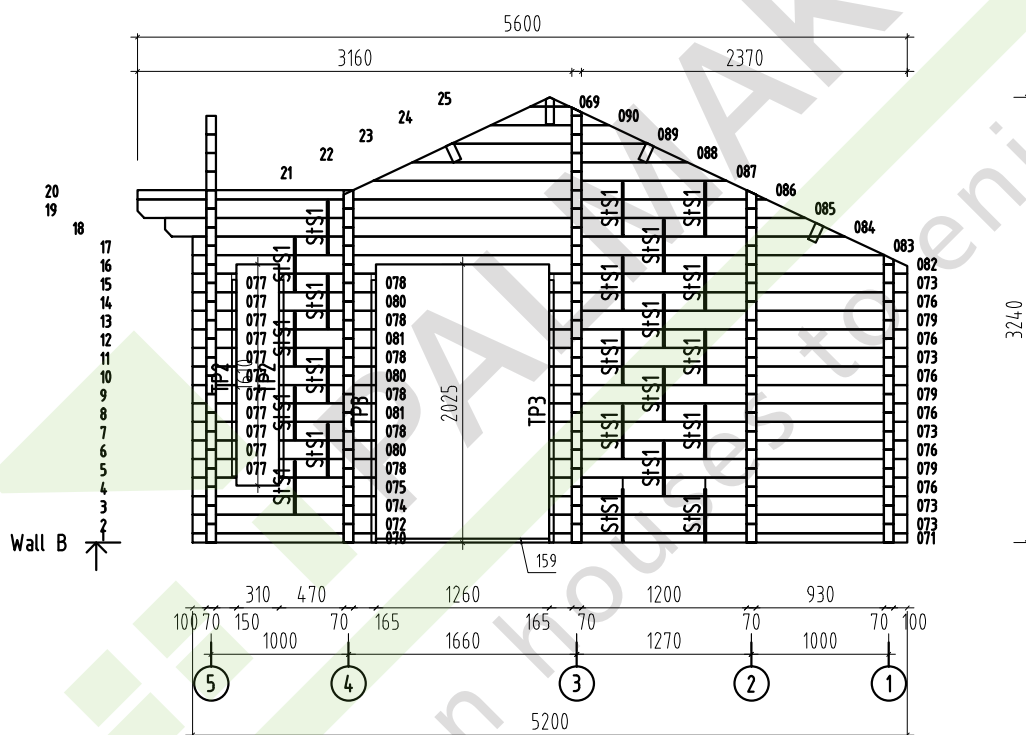


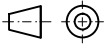
Object name -Penelope-	Drawing WALL B	Scale 1:50	
		Paper A4	
 PALMAKO® Wooden houses to enjoy	Customer Palmako	Log 70x135	
	Drawn by Meelis Piirisalu		
	Date 23.07.2010	File Penelope.dwg	
AS Palmako Kavastu, Tartumaa tel. +372 73 55 530 fax. +372 73 55 520 www.palmakoe.ee		Page 3	

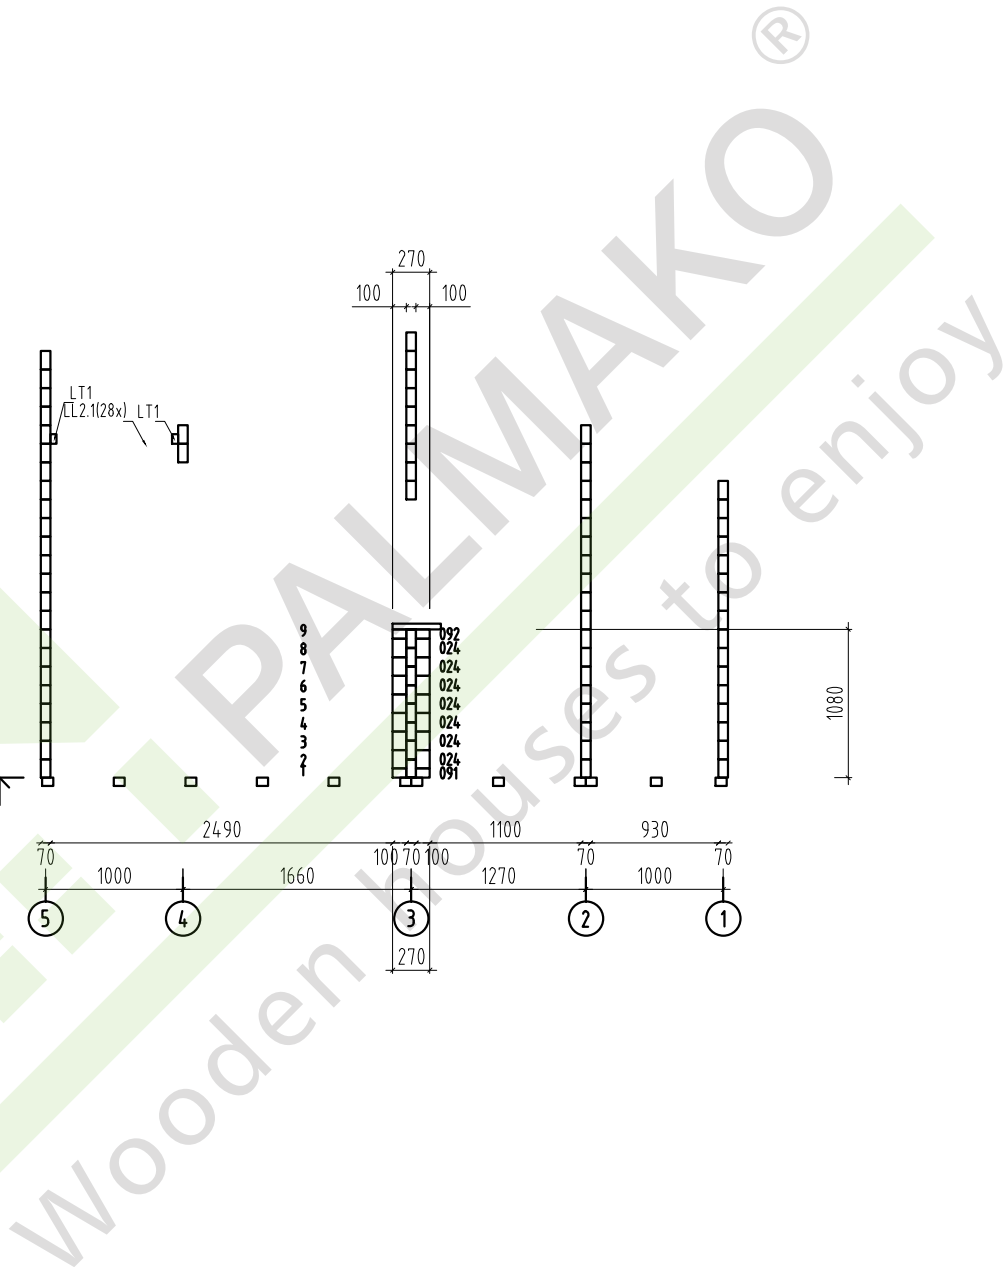


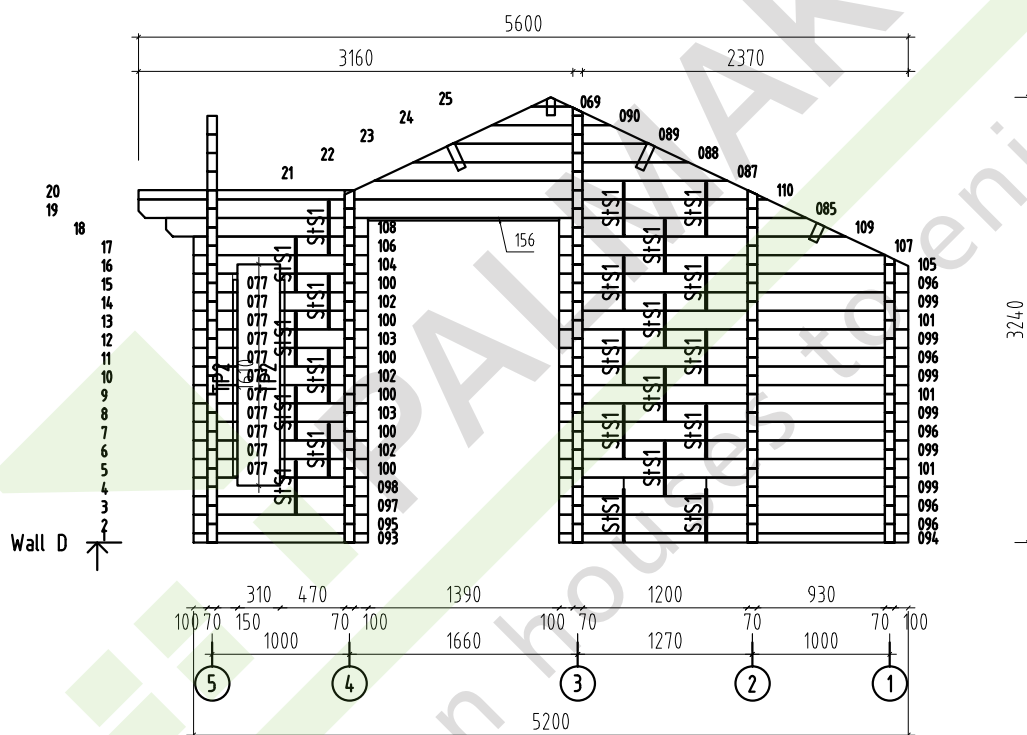


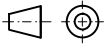
Object name -Penelope-	Drawing WALL D	Scale 1:50	
		Paper A4	
 AS Palmako Kavastu, Tartumaa tel. +372 73 55 530 fax. +372 73 55 520 www.palmakoe.ee	Customer Palmako	Log 70x135	
	Drawn by Meelis Piirisalu		
	Date 23.07.2010	File Penelope.dwg	
		Page 5	

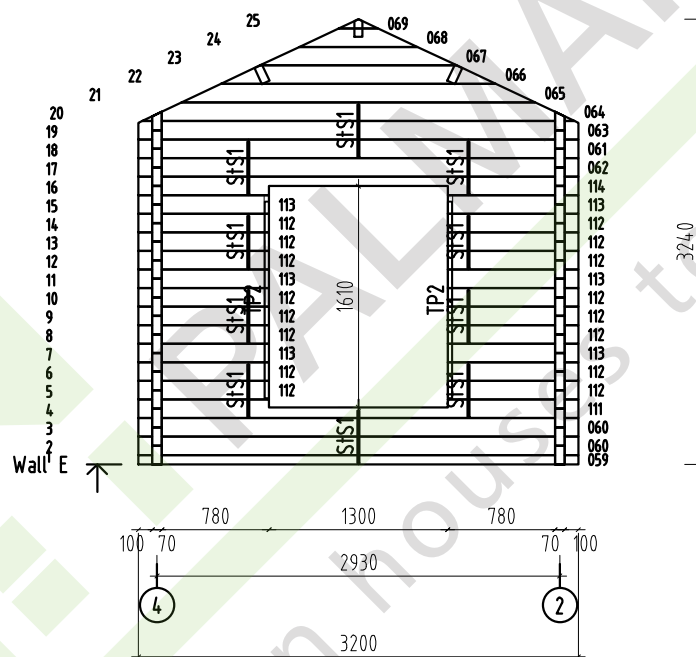

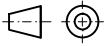Object name -Penelope-	Drawing WALL E	Scale 1:50	
		Paper A4	
 PALMAKO® Wooden houses to enjoy	Customer Palmako	Log 70x135	
	Drawn by Meelis Piirisalu		
	Date 23.07.2010	File Penelope.dwg	
AS Palmako Kavastu, Tartumaa tel. +372 73 55 530 fax. +372 73 55 520 www.palmako.ee		Page 6	

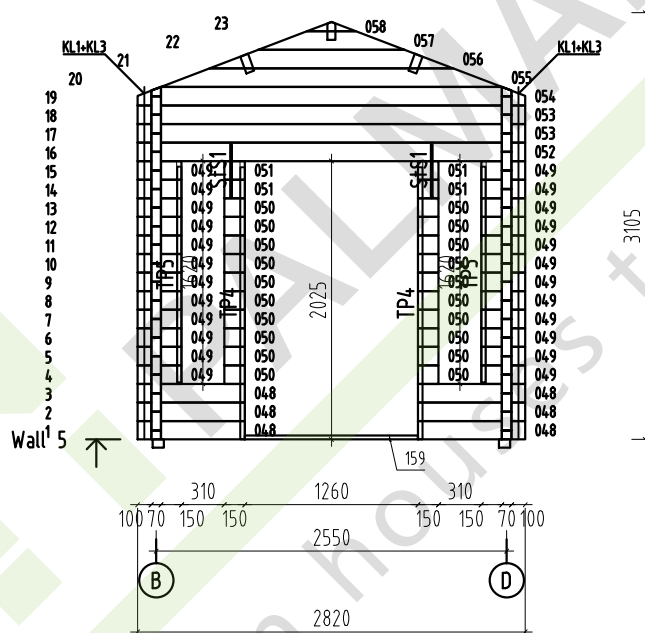


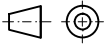
Object name -Penelope-	Drawing WALL 5	Scale 1:50	Paper A4
 PALMAKO® Wooden houses to enjoy	Customer Palmako	Log 70x135	
	Drawn by Meelis Piirisalu		
	Date 23.07.2010	File Penelope.dwg	
AS Palmako Kavastu, Tartumaa tel. +372 73 55 530 fax. +372 73 55 520 www.palmako.ee			Page 11

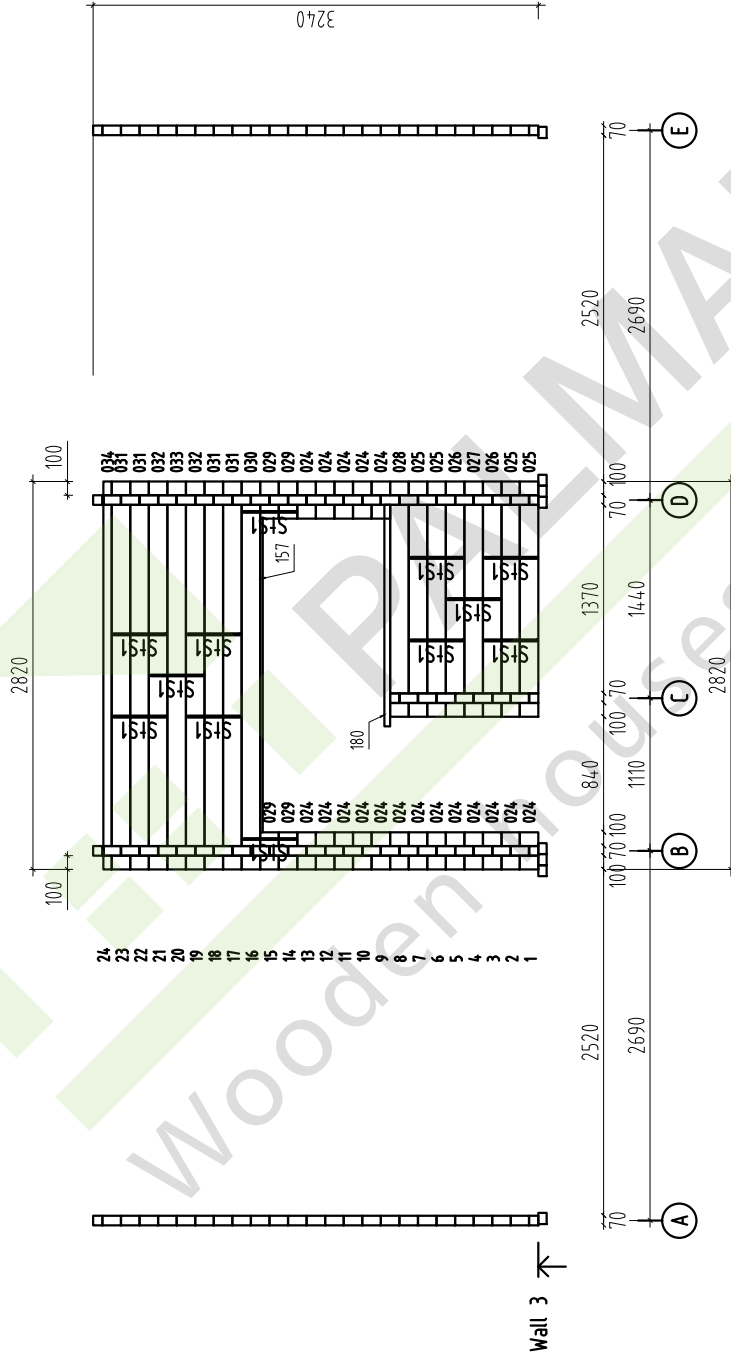


Object name	-Penelope-					Drawing	WALL 3		Scale	1:50		
									Paper	A4		
 PALMAKO® Wooden houses to enjoy	AS Palmako					Customer	Palmako	Log	70x135			
	Kavastu, Tartumaa					Drawn by	Meelis Piriisalu					
	tel. +372 73 55 530					Date	23.07.2010					
	fax. +372 73 55 520							File	Penelope.dwg		Page	9
www.palmako.ee												



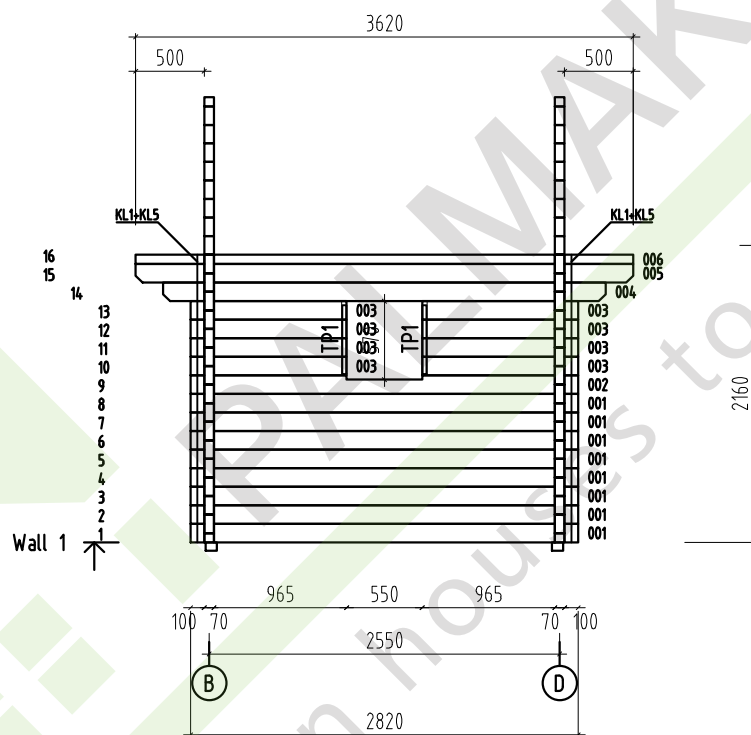

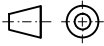Object name -Penelope-	Drawing WALL 1	Scale 1:50	
		Paper A4	
 PALMAKO® Wooden houses to enjoy	Customer	Palmako	Log 70x135
	Drawn by	Meelis Piirisalu	
	Date	23.07.2010	File Penelope.dwg
AS Palmako Kavastu, Tartumaa tel. +372 73 55 530 fax. +372 73 55 520 www.palmako.ee		 Page 7	

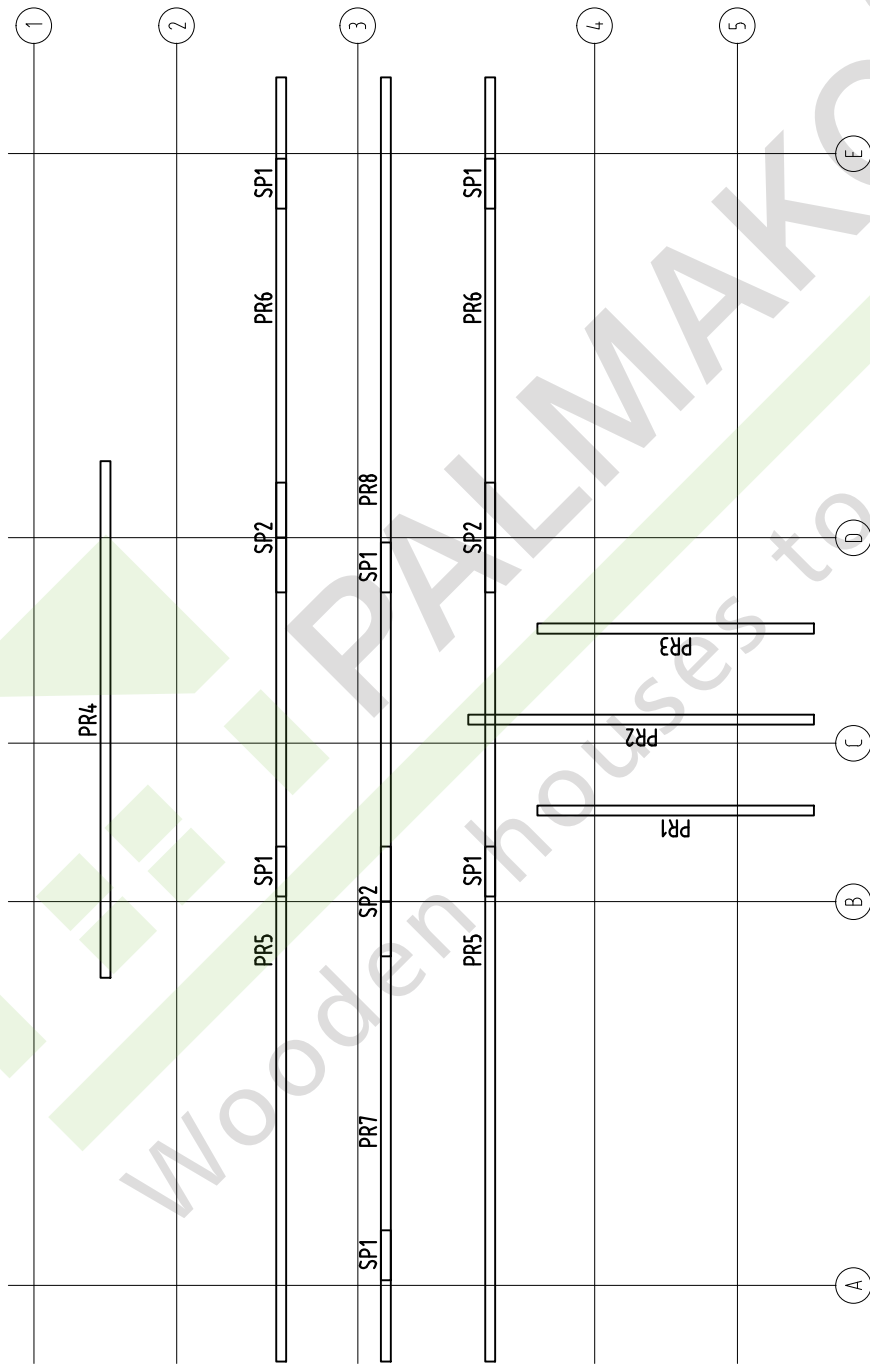

Object name

-Penelope-



AS Palmako
Kavastu, Tartumaa
Tel. +372 73 55 530
Fax. +372 73 55 520
www.palmako.ee

Drawing

Plan

Purlin- Dachpfette- Arbalétrier-
Arcareccio- Correa


Customer
Drawn by
Date

Palmako
Meelis Piirisalu
23.07.2010


Log
70x135
File Penelope.dwg

Scale
1:50

Paper
A4

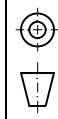

Page
1

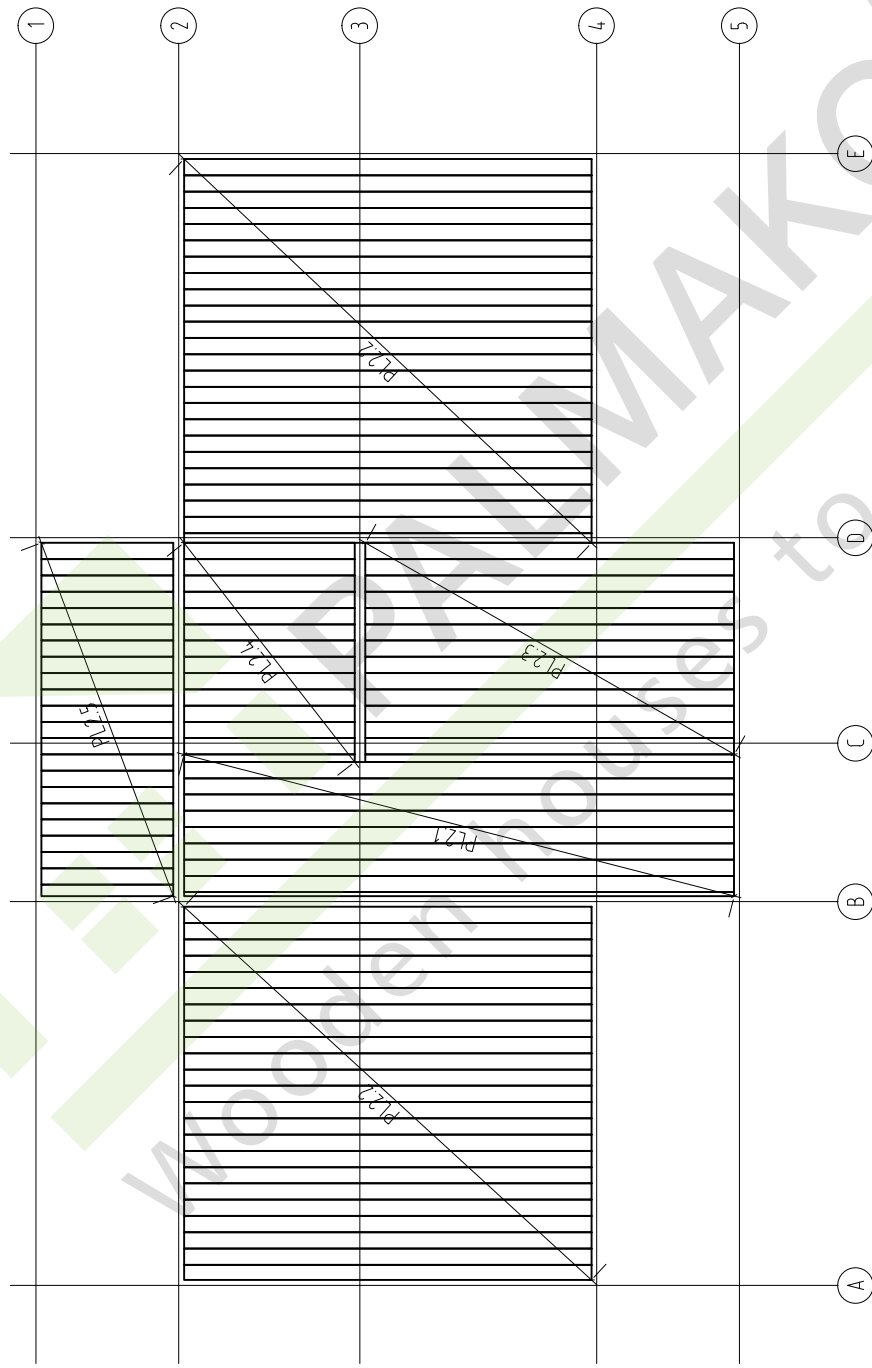

Object name

-Penelope-

Drawing

Plan

Floor board- Fussbodenbrett- Madrier du plancher -
Tavola pavimento- Tabla de suelo

Scale

1:50

Paper

A4

AS PALMAKO®
Kavastu, Tartumaa
Tel. +372 73 55 530
Fax. +372 73 55 520
www.palmako.ee
Wooden houses to enjoy

AS Palmako

Customer
Palmako


Log

70x135

Drawn by
Meelis Piirisalu


Date
23.07.2010

File
Penelope.dwg

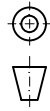



Page


1

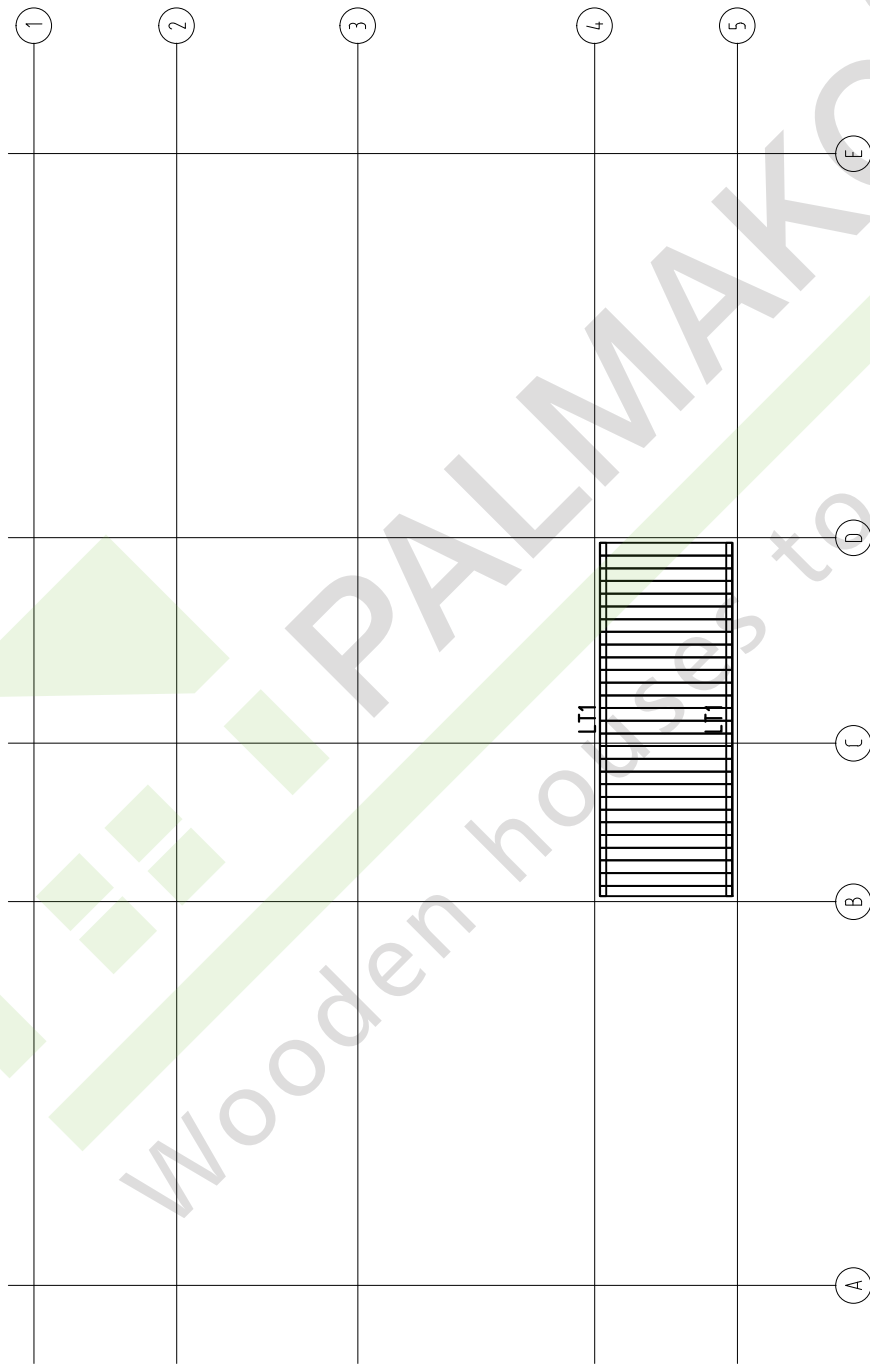

Object name -Penelope-		Drawing Plan		Ceiling board– Dachbodenbrett– Madrier du Grenier- Tavola soffitta- Tabla de techo		Scale 1:50
 PALMAKO® Wooden houses to enjoy		Customer Palmaako		Log 70x135		Paper A4
		Drawn by Meelis Piirisalu				
		Date 23.07.2010		File Penelope.dwg		

AS Palmaako
Kavastu, Tartumaa
Tel. +372 73 55 530
Fax. +372 73 55 520
www.palmaako.ee

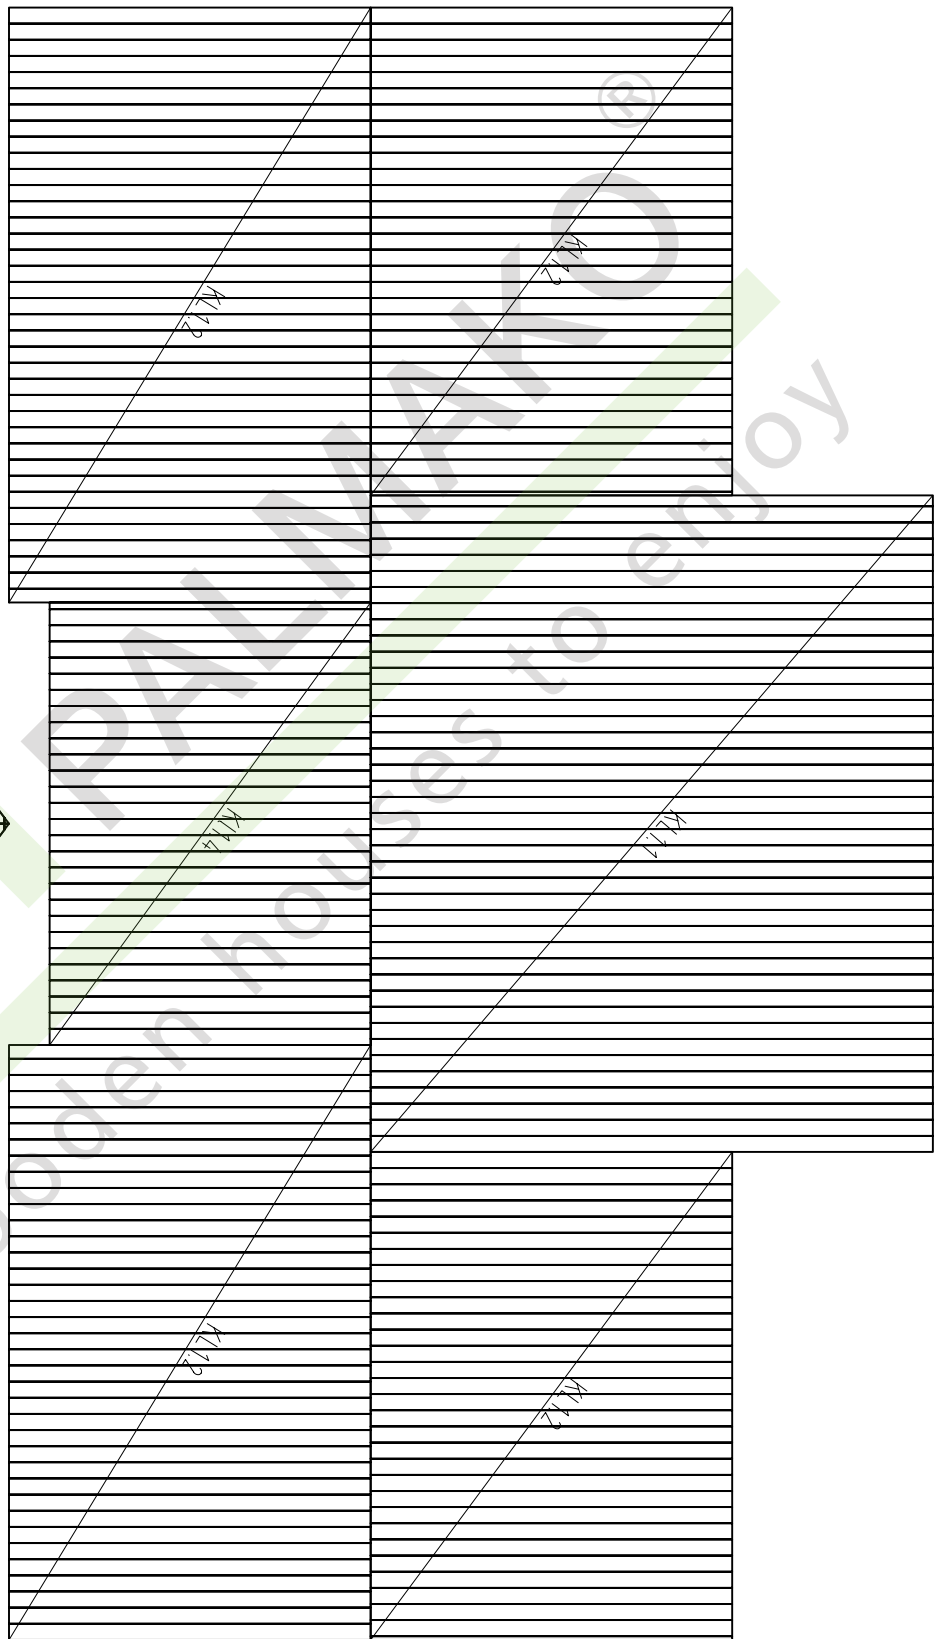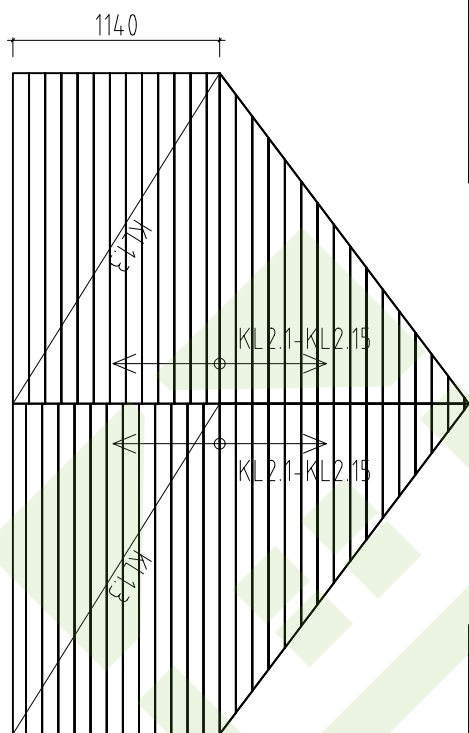

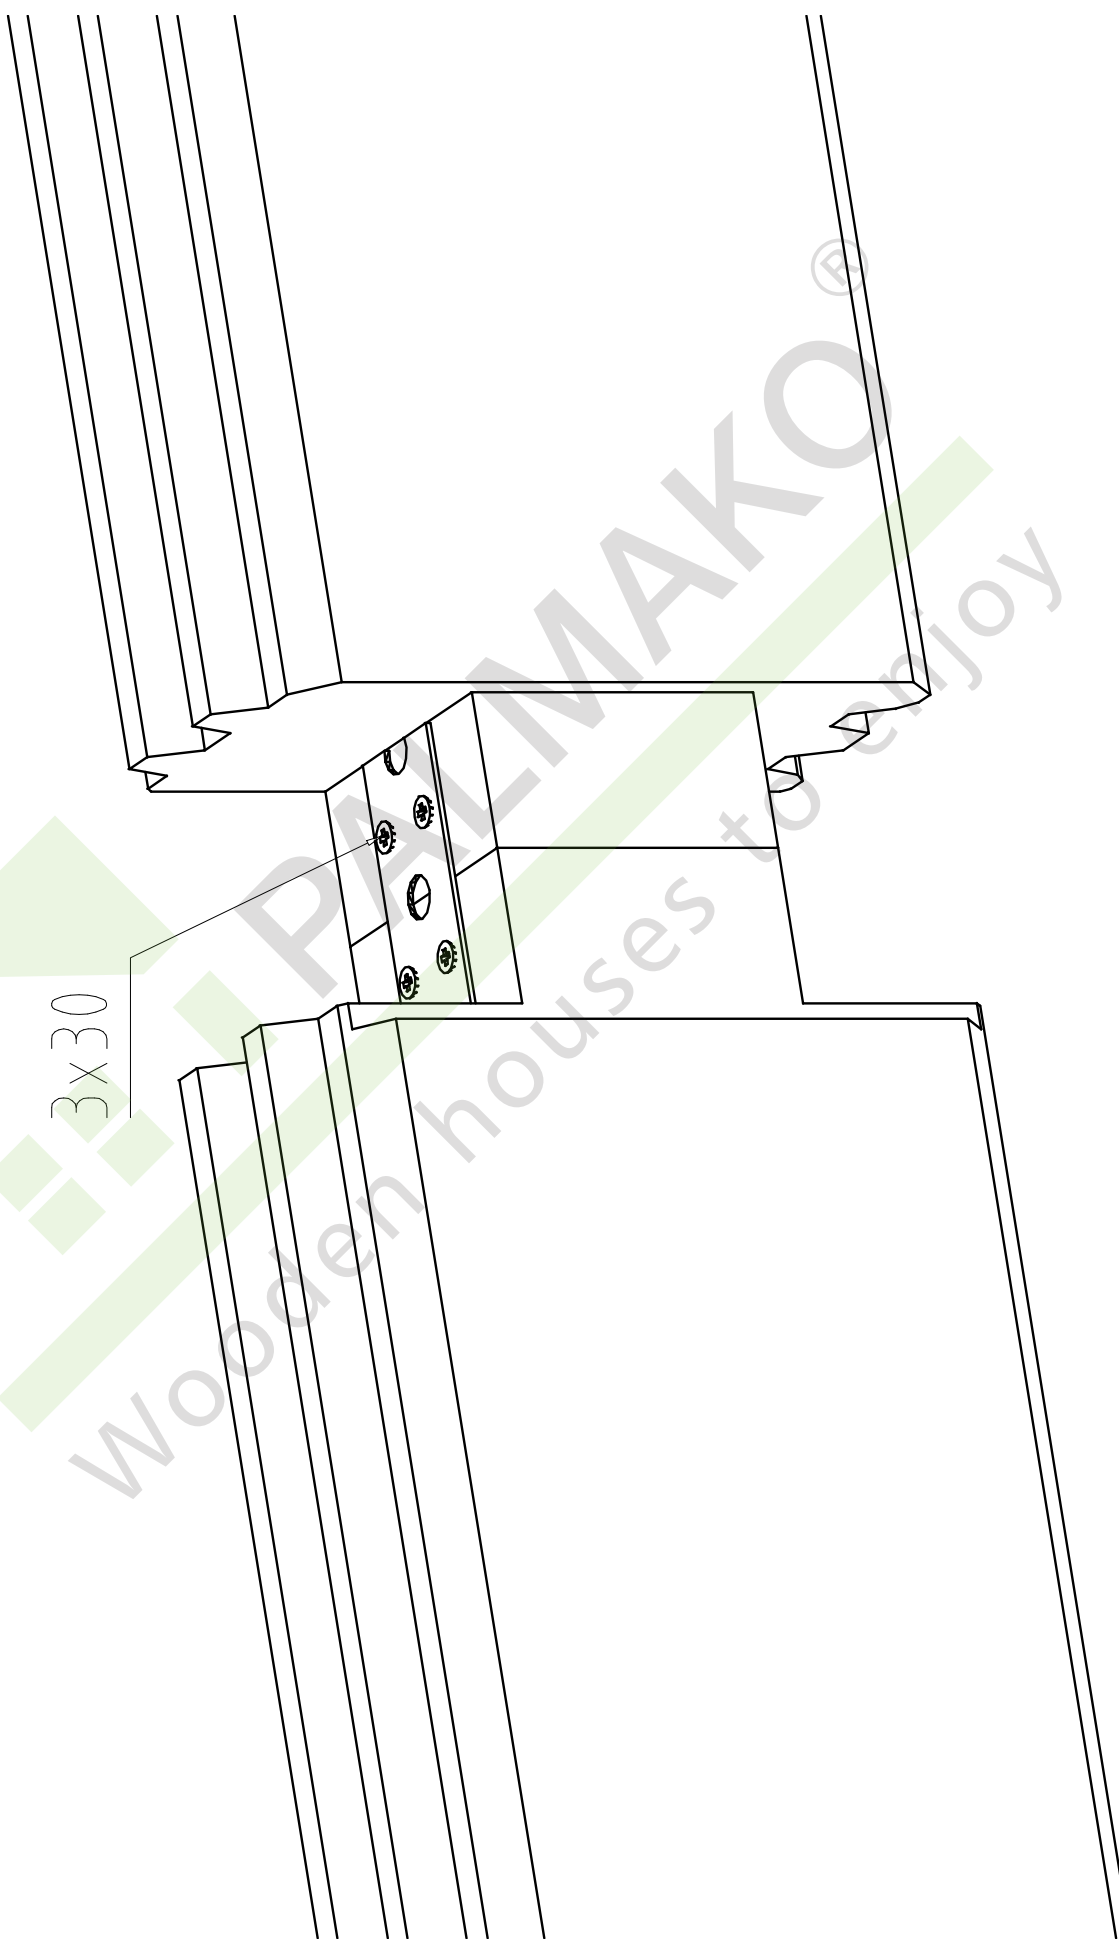

3x30

PALEMAKO®
Wooden houses to enjoy